


**NOTE :**  
 AT LEAST 50% OF THE HARDSCAPE  
 WILL BE PAVED WITH CONSTRUCTION  
 MATERIALS HAVING MINIMUM  
 SRI OF 33

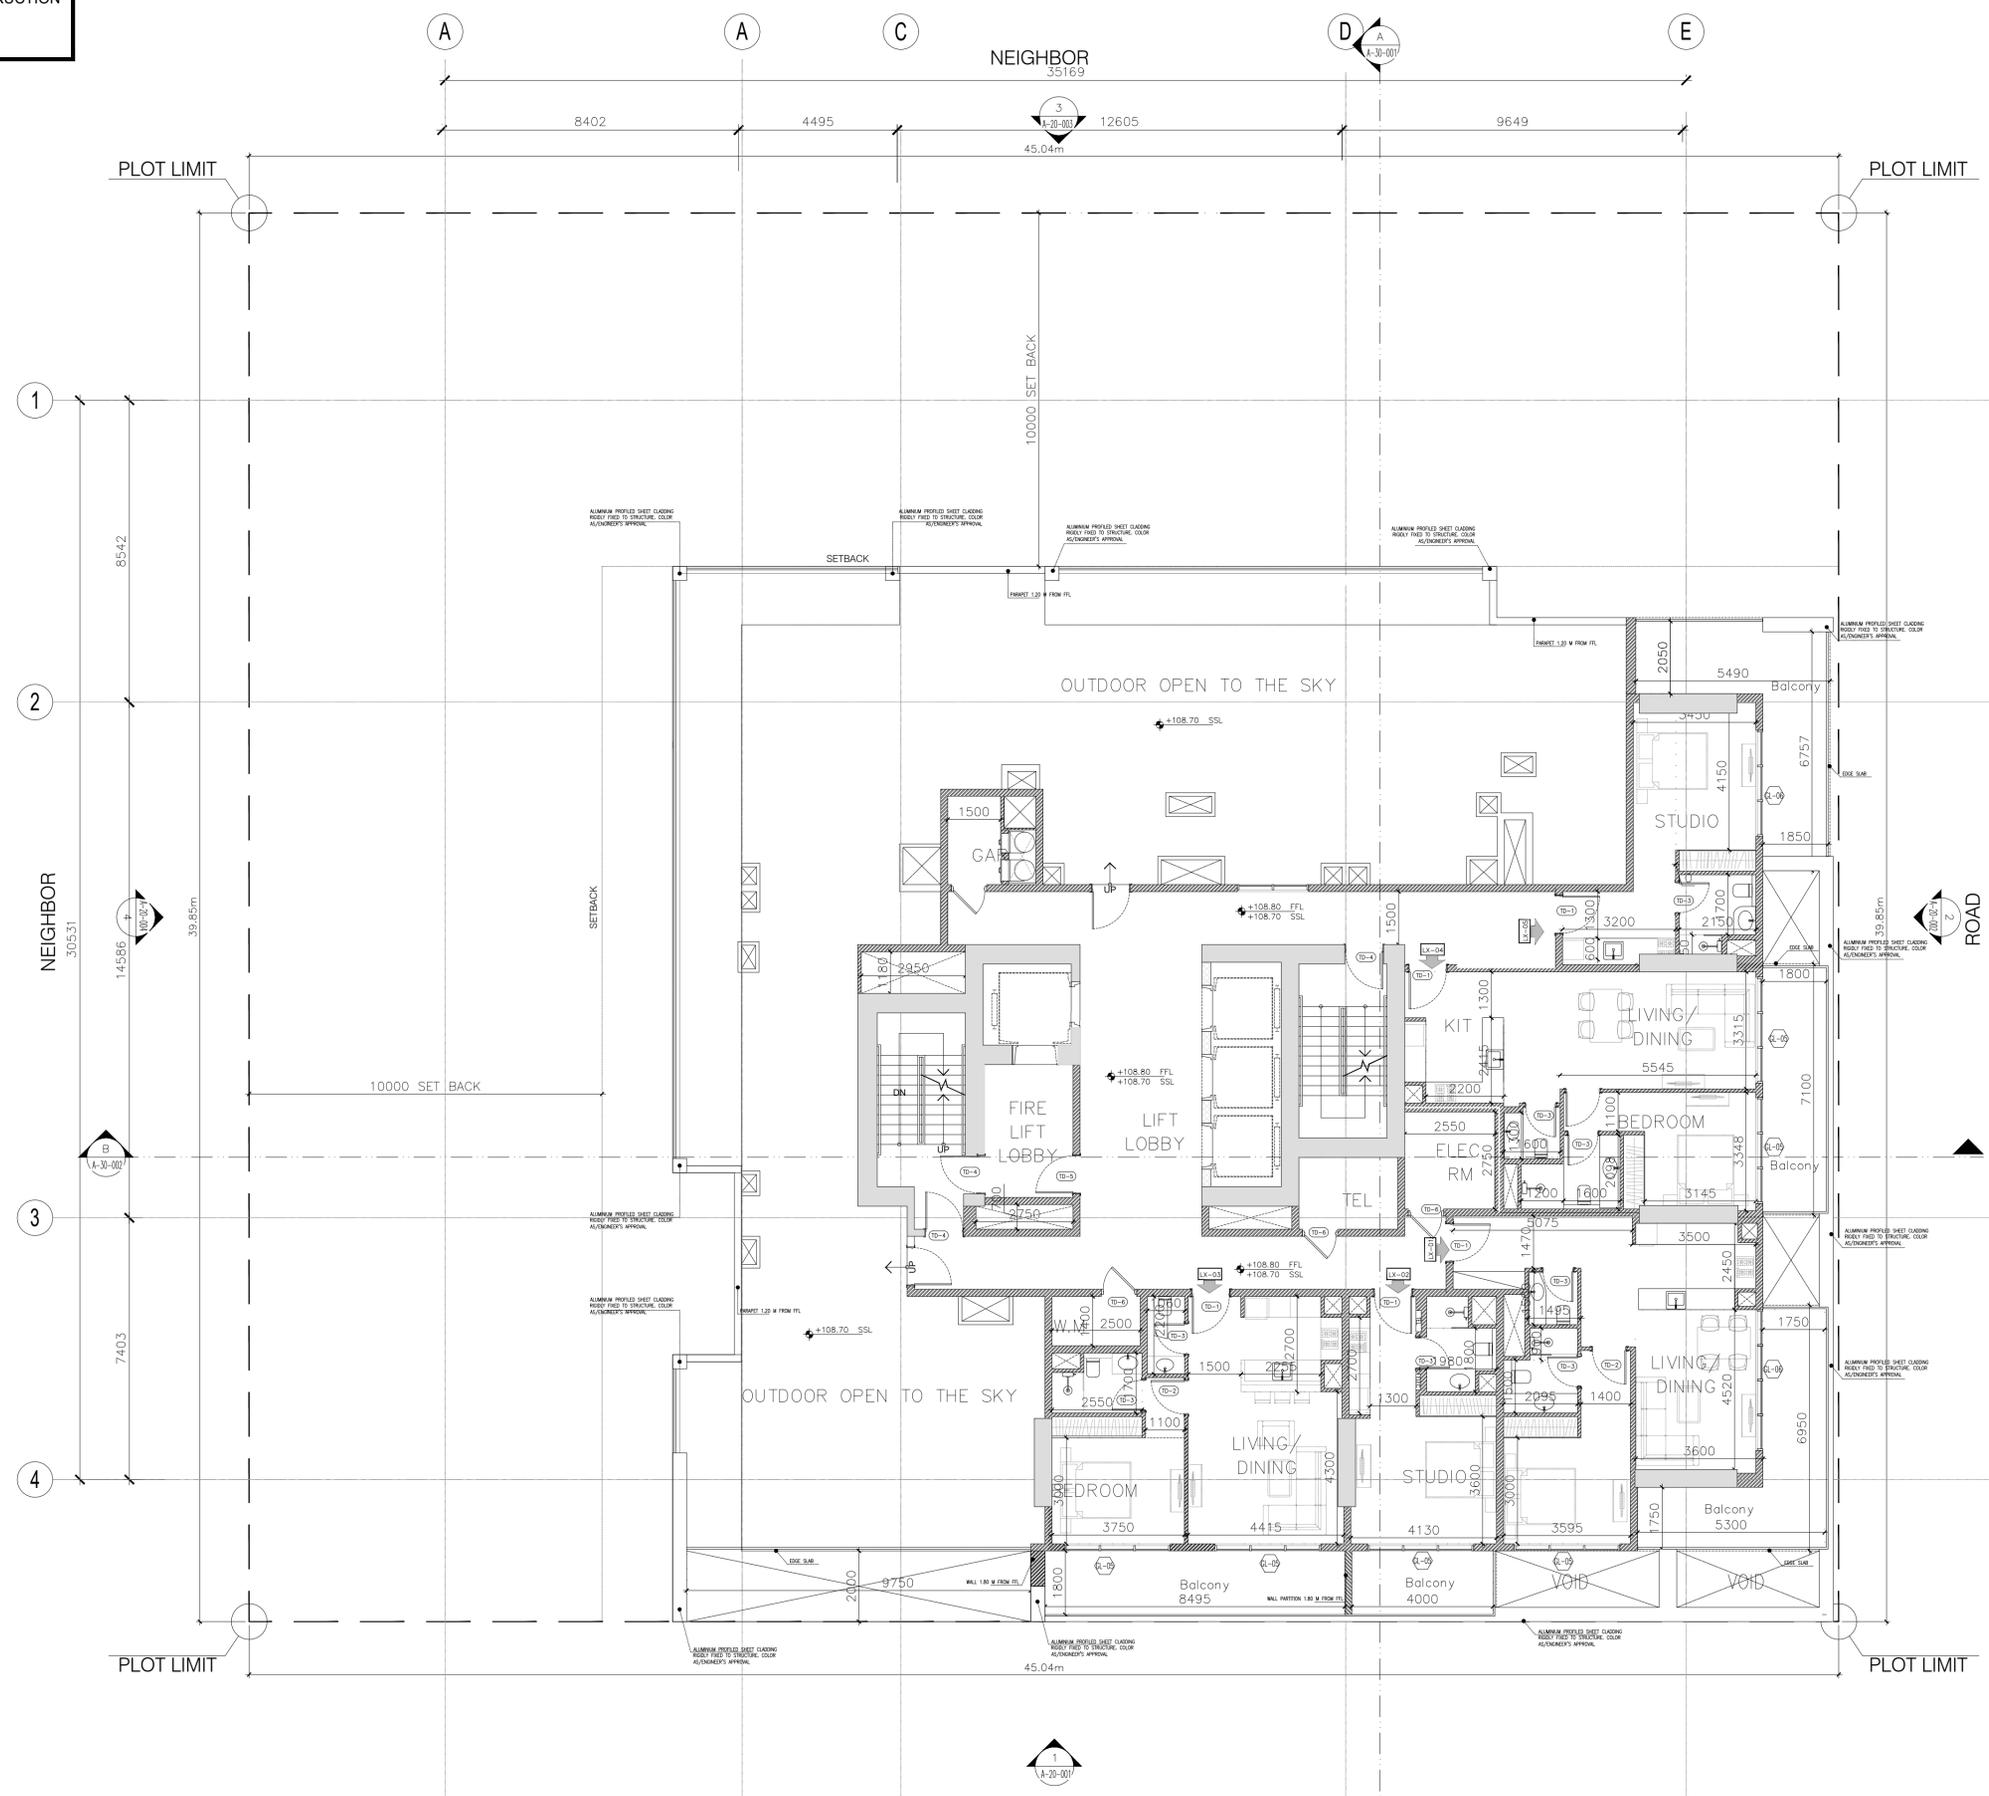

- General Notes**
- This drawing is the property of CVTEC Consulting Engineers; and is not to be reproduced or copied in whole or in part. It is only to be used for the project and site specially identified herein and is not to be used on any other project. It is to be returned upon request.
  - Scales as stated herein are valid on the original drawing, dimensions of which are 841x594mm these scales noted herein are hereby changed by the ratio of the overall sheet dimensions of the print to the corresponding dimensions of the original drawing.
  - All drawings to be read in conjunction with the specifications, the bill of quantities and other relevant drawings.
  - Drawings not to be scaled.

5		
4		
3		
2	NAKHEEL PD SUBMISSION	08-03-24
1		
No.	Issue/Submission	Date
7		
6		
5		
4		
3		
2		
1		
No.	Revision	Date

Stage **PD** Preliminary Design

Location AL BARSHA SOUTH FOURTH - 681 North

Plot No. JVC12COHR300B

Project Title **B+G+5P+27+R RESIDENTIAL BUILDING W/ SHOWROOM AT GROUND**

Client **AL MRKAZ MARBLE LLC**

Consultant **CVTEC**  
 CVTEC Consulting Engineers  
 Ontario Tower, Business Bay, Podium 3, Office 01  
 P.O.Box 30409, Dubai, UAE  
 Tel +971 4 442 5674 Fax +971 4 422 5675

Developer

Contractor

Drawing Title **27TH FLOOR PLAN**

Scale	Drawn	Checked	Authorized	Site
1:100		GK	GK	A1
Job No.	Drawing No.			Revision
23011	A-13-119			0

**27TH FLOOR PLAN**  
 SCALE=1:150

DESIGN INTENT ONLY - NOT RELEASED FOR CONSTRUCTION