




AZIZI SAKANDAR

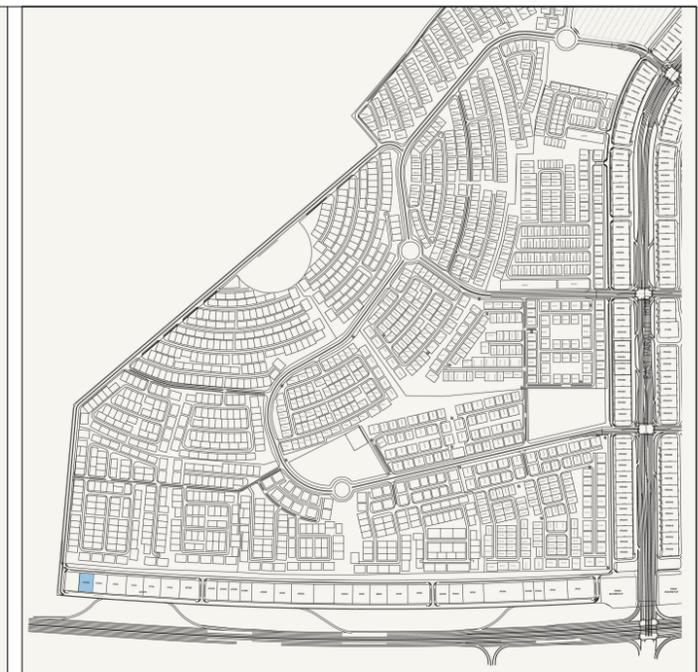

FLOOR PLANS &
FLOOR PLATES

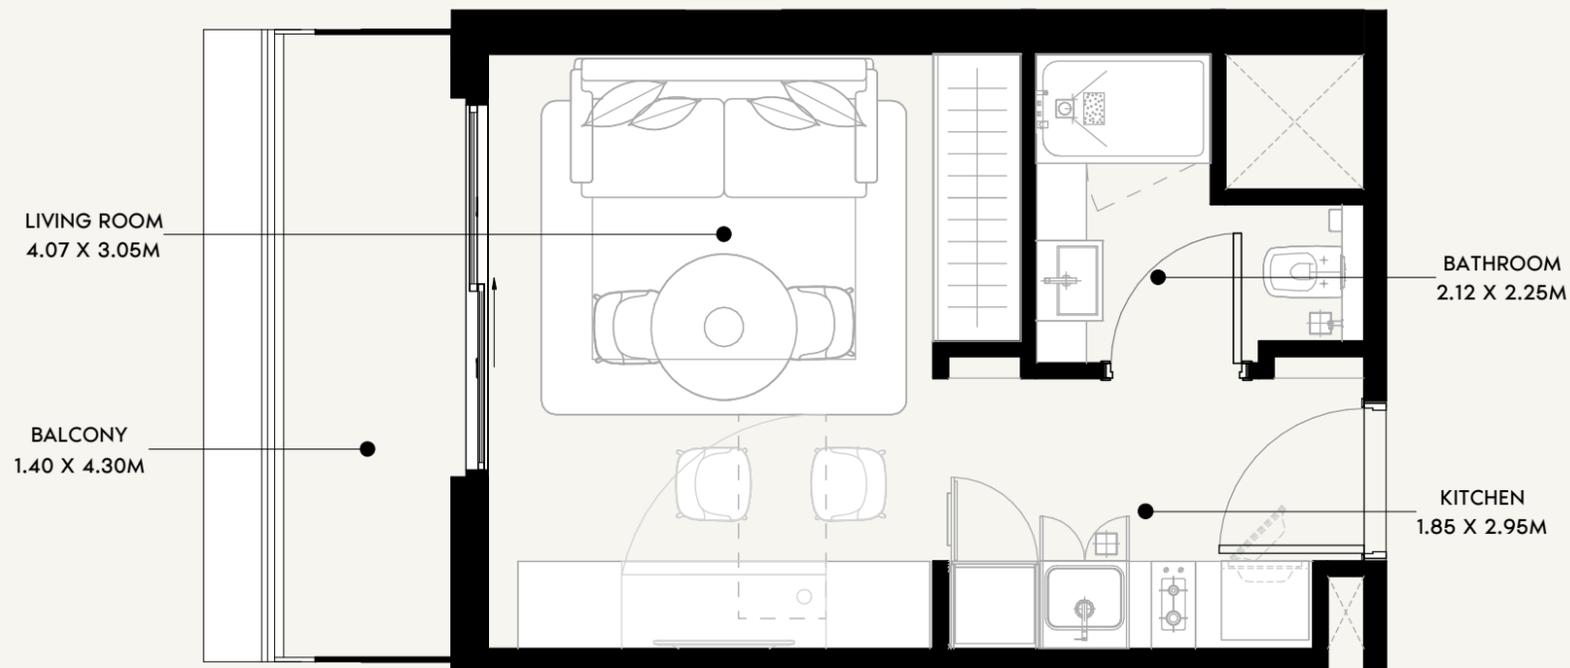




SCALE: N.T.S

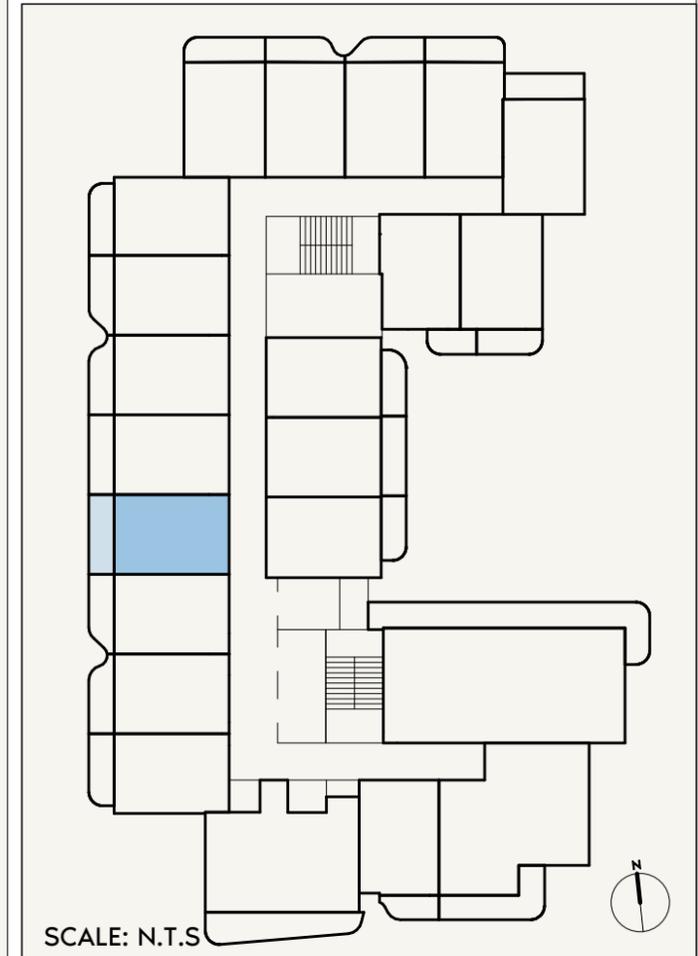


SCALE: N.T.S



FLOOR NO: 2ND FLOOR	APARTMENT AREA: 269.85 SQ.FT. (25.07 SQ.M)	DISCLAIMER: <small>THE COLORED MARKETING FLOOR PLANS PROVIDED BY THE DEVELOPER ARE FOR ILLUSTRATIVE PURPOSES ONLY. ACTUAL DIMENSIONS, LAYOUT, AND FINISHES MAY VARY FROM THOSE DEPICTED IN THE PLANS. FURNITURE, FIXTURES, AND EQUIPMENT SHOWN IN THE PLANS ARE FOR DECORATIVE PURPOSES ONLY AND ARE NOT INCLUDED IN THE PURCHASE OR LEASE OF THE PROPERTY. THE DEVELOPER RESERVES THE RIGHT TO MAKE MODIFICATIONS, REVISIONS, AND CHANGES TO THE FLOOR PLANS, SPECIFICATIONS, AND FEATURES WITHOUT PRIOR NOTICE.</small>	PROJECT NAME / BUILDING: AZIZI SAKANDAR
	UNIT TYPE: STUDIO (TYPE-01A)		
	TOTAL APARTMENT AREA: 334.33 SQ.FT. (31.06 SQ.M)	UNIT NO: 208	

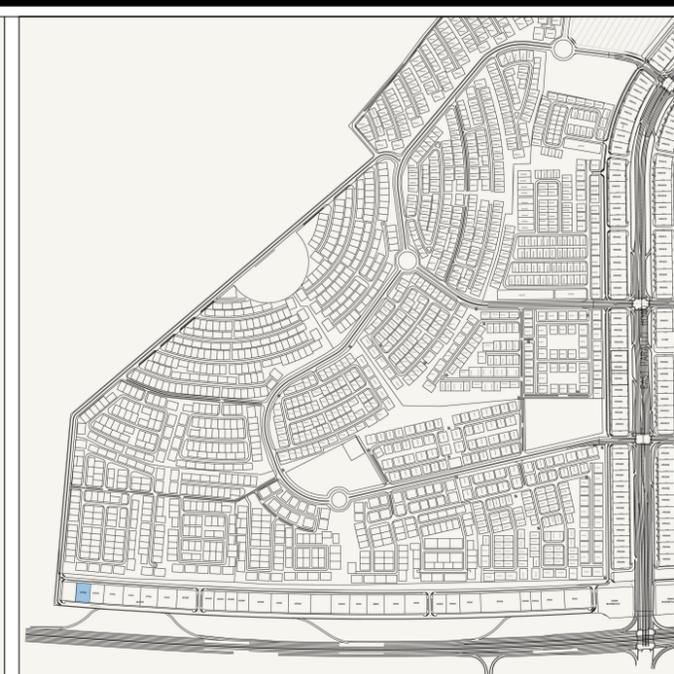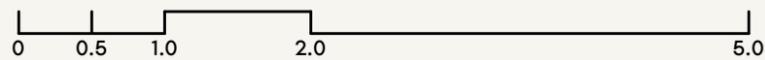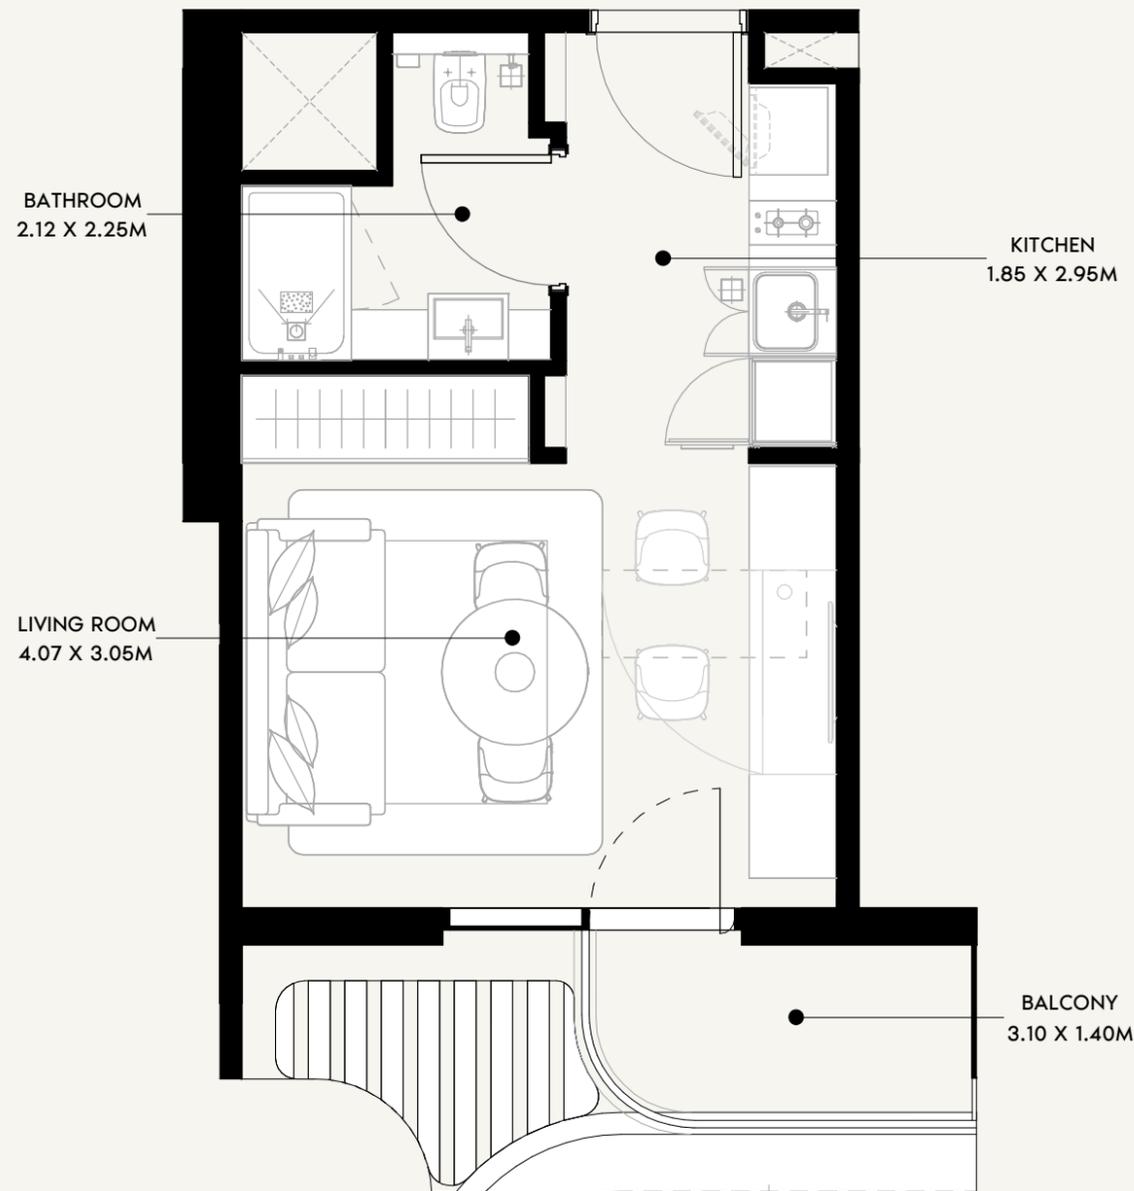

SCALE: N.T.S

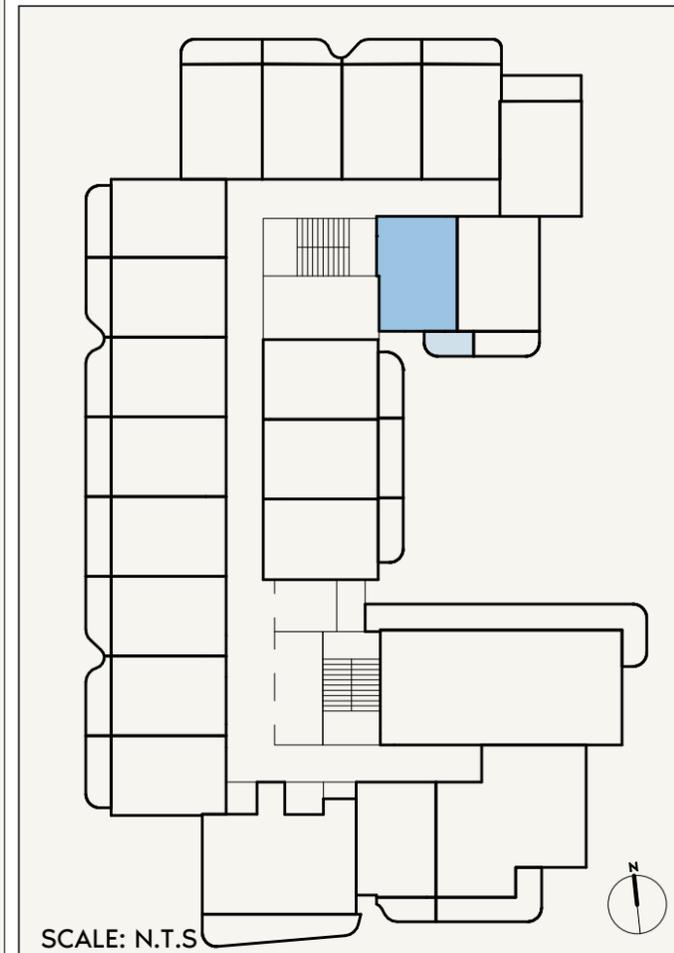

SCALE: N.T.S



FLOOR NO:
2ND FLOOR

UNIT TYPE:
STUDIO (TYPE-01B)

APARTMENT AREA:
269.64 SQ.FT. (25.05 SQ.M)



BALCONY AREA:
38.10 SQ.FT. (3.54 SQ.M)

DISCLAIMER:
THE COLORED MARKETING FLOOR PLANS PROVIDED BY THE DEVELOPER ARE FOR ILLUSTRATIVE PURPOSES ONLY. ACTUAL DIMENSIONS, LAYOUT, AND FINISHES MAY VARY FROM THOSE DEPICTED IN THE PLANS. FURNITURE, FIXTURES, AND EQUIPMENT SHOWN IN THE PLANS ARE FOR DECORATIVE PURPOSES ONLY AND ARE NOT INCLUDED IN THE PURCHASE OR LEASE OF THE PROPERTY. THE DEVELOPER RESERVES THE RIGHT TO MAKE MODIFICATIONS, REVISIONS, AND CHANGES TO THE FLOOR PLANS, SPECIFICATIONS, AND FEATURES WITHOUT PRIOR NOTICE.


TOTAL APARTMENT AREA:
307.74 SQ.FT. (28.59 SQ.M)

PROJECT NAME / BUILDING:
AZIZI SAKANDAR

UNIT NO:
219

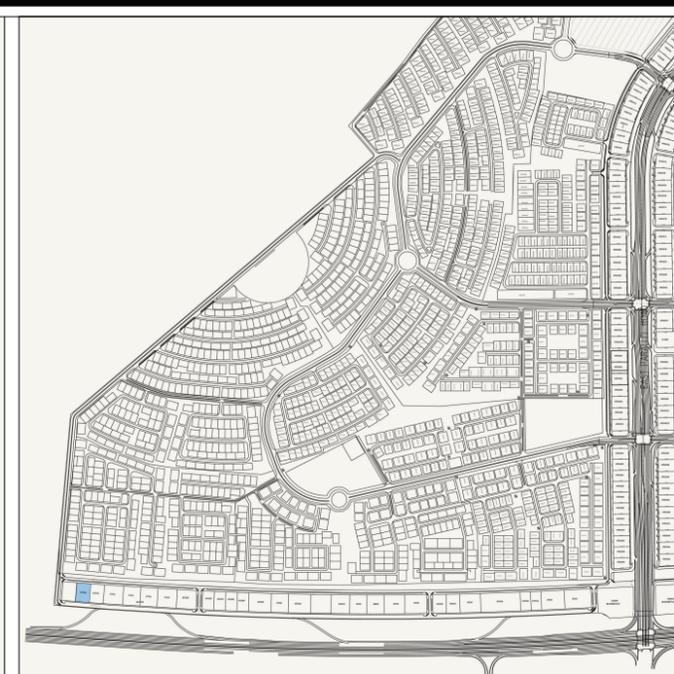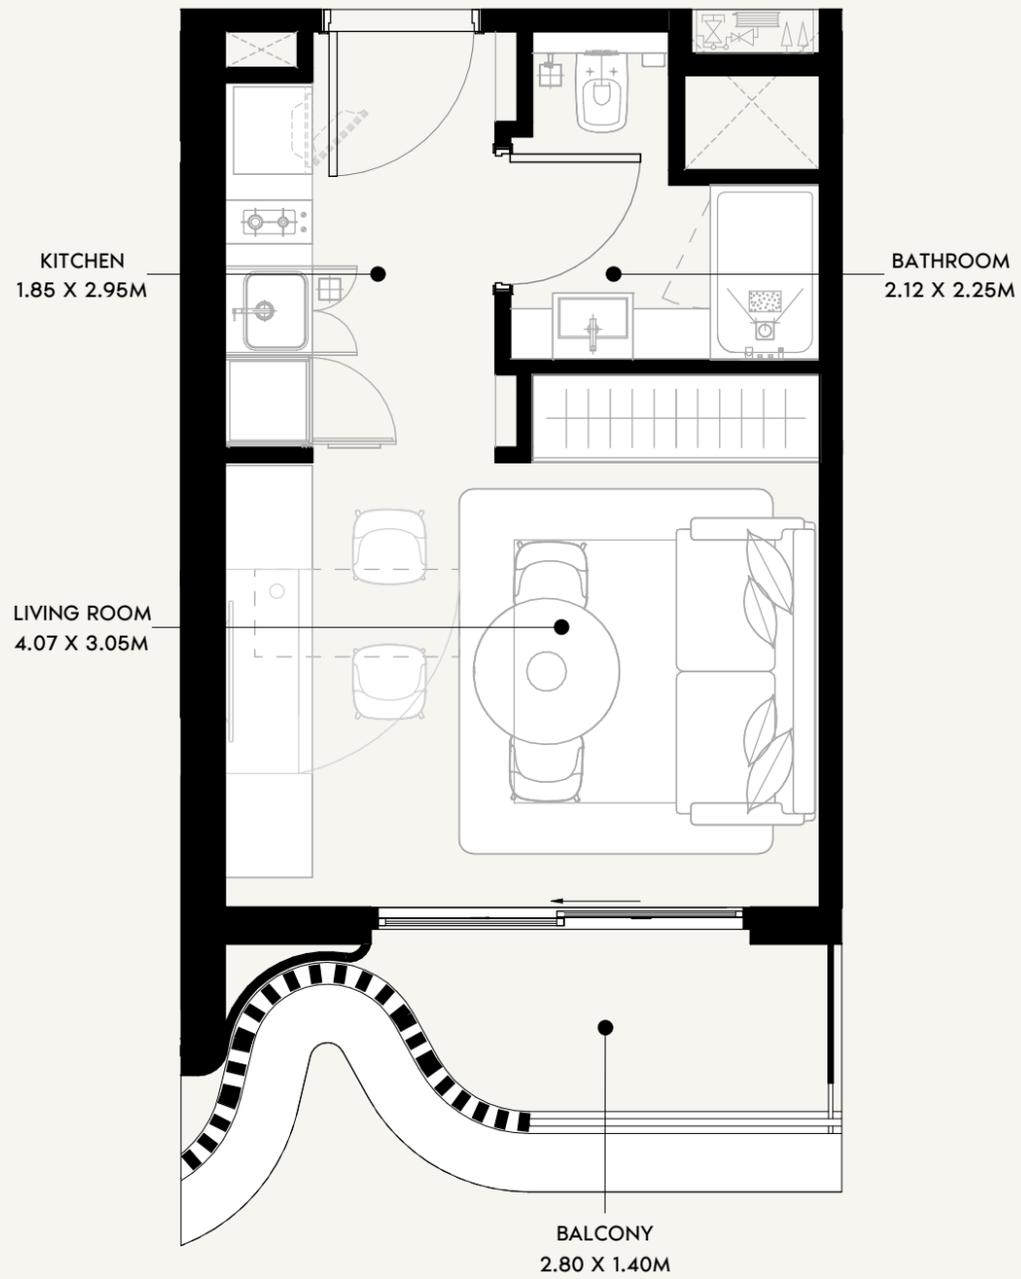

SCALE: N.T.S

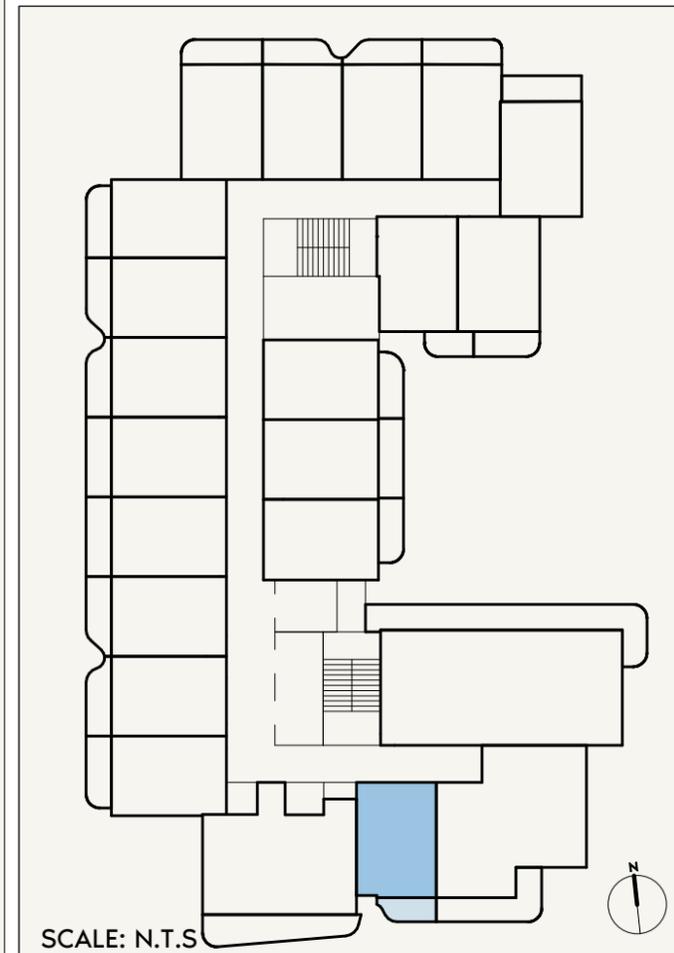

SCALE: N.T.S



FLOOR NO:
2ND FLOOR

UNIT TYPE:
STUDIO (TYPE-01C)

APARTMENT AREA:
269.21 SQ.FT. (25.01 SQ.M)




BALCONY AREA:
42.84 SQ.FT. (3.98 SQ.M)

DISCLAIMER:
THE COLORED MARKETING FLOOR PLANS PROVIDED BY THE DEVELOPER ARE FOR ILLUSTRATIVE PURPOSES ONLY. ACTUAL DIMENSIONS, LAYOUT, AND FINISHES MAY VARY FROM THOSE DEPICTED IN THE PLANS. FURNITURE, FIXTURES, AND EQUIPMENT SHOWN IN THE PLANS ARE FOR DECORATIVE PURPOSES ONLY AND ARE NOT INCLUDED IN THE PURCHASE OR LEASE OF THE PROPERTY. THE DEVELOPER RESERVES THE RIGHT TO MAKE MODIFICATIONS, REVISIONS, AND CHANGES TO THE FLOOR PLANS, SPECIFICATIONS, AND FEATURES WITHOUT PRIOR NOTICE.


TOTAL APARTMENT AREA:
312.05 SQ.FT. (28.99 SQ.M)

PROJECT NAME / BUILDING:
AZIZI SAKANDAR

UNIT NO:
203

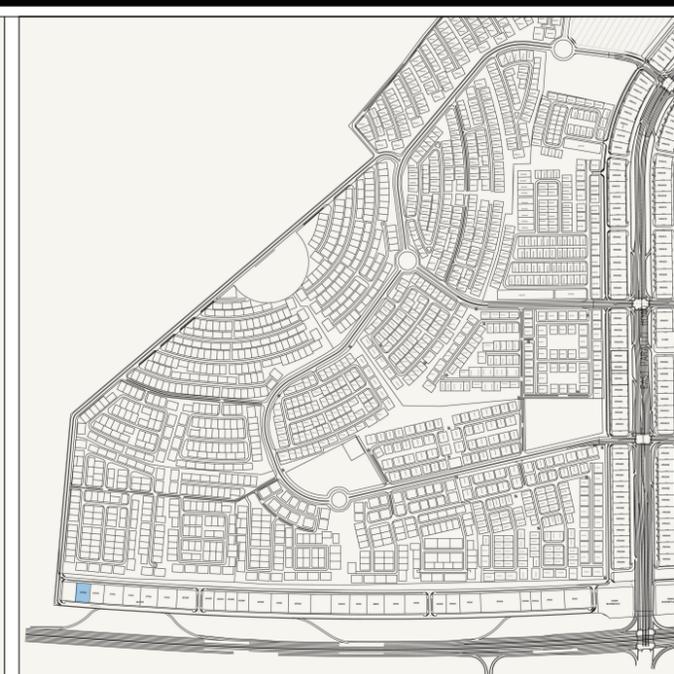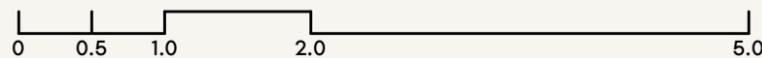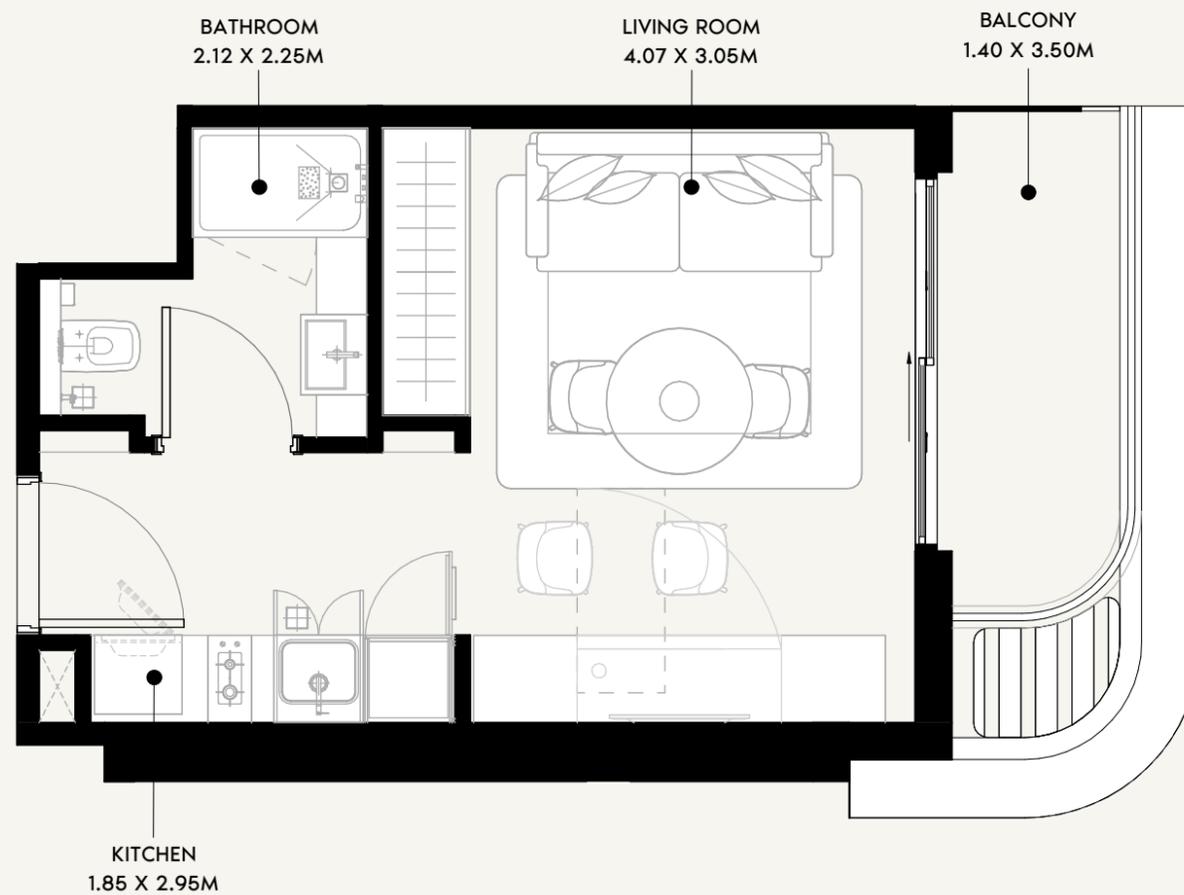

SCALE: N.T.S

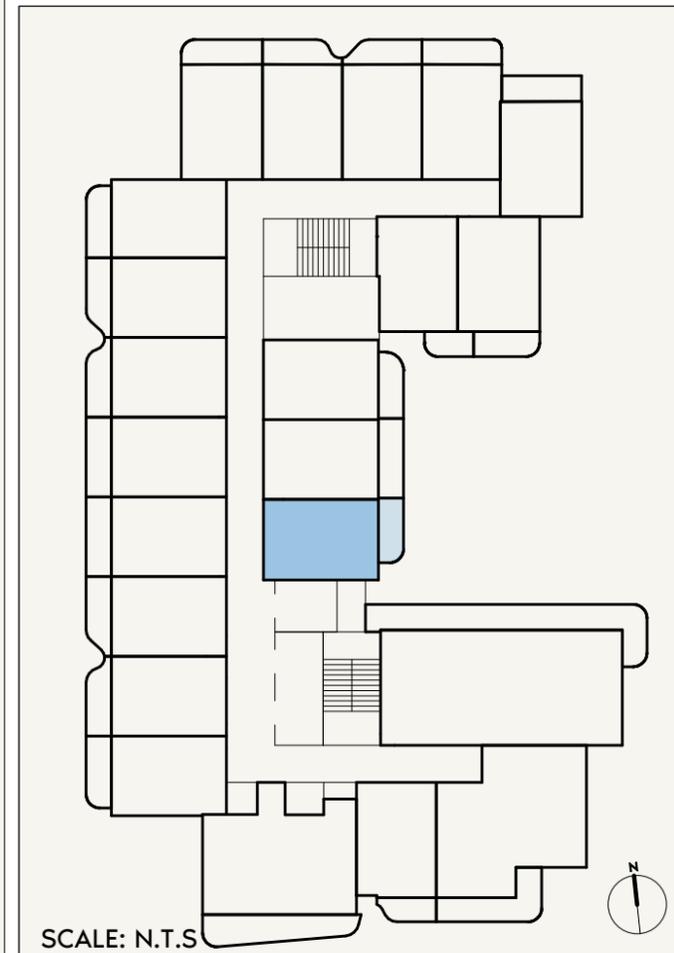

SCALE: N.T.S



FLOOR NO:
2ND FLOOR

UNIT TYPE:
STUDIO (TYPE-01D)

APARTMENT AREA:
272.65 SQ.FT. (25.33 SQ.M)


BALCONY AREA:
51.02 SQ.FT. (4.74 SQ.M)

DISCLAIMER:
THE COLORED MARKETING FLOOR PLANS PROVIDED BY THE DEVELOPER ARE FOR ILLUSTRATIVE PURPOSES ONLY. ACTUAL DIMENSIONS, LAYOUT, AND FINISHES MAY VARY FROM THOSE DEPICTED IN THE PLANS. FURNITURE, FIXTURES, AND EQUIPMENT SHOWN IN THE PLANS ARE FOR DECORATIVE PURPOSES ONLY AND ARE NOT INCLUDED IN THE PURCHASE OR LEASE OF THE PROPERTY. THE DEVELOPER RESERVES THE RIGHT TO MAKE MODIFICATIONS, REVISIONS, AND CHANGES TO THE FLOOR PLANS, SPECIFICATIONS, AND FEATURES WITHOUT PRIOR NOTICE.


TOTAL APARTMENT AREA:
323.67 SQ.FT. (30.07 SQ.M)

PROJECT NAME / BUILDING:
AZIZI SAKANDAR

UNIT NO:
222

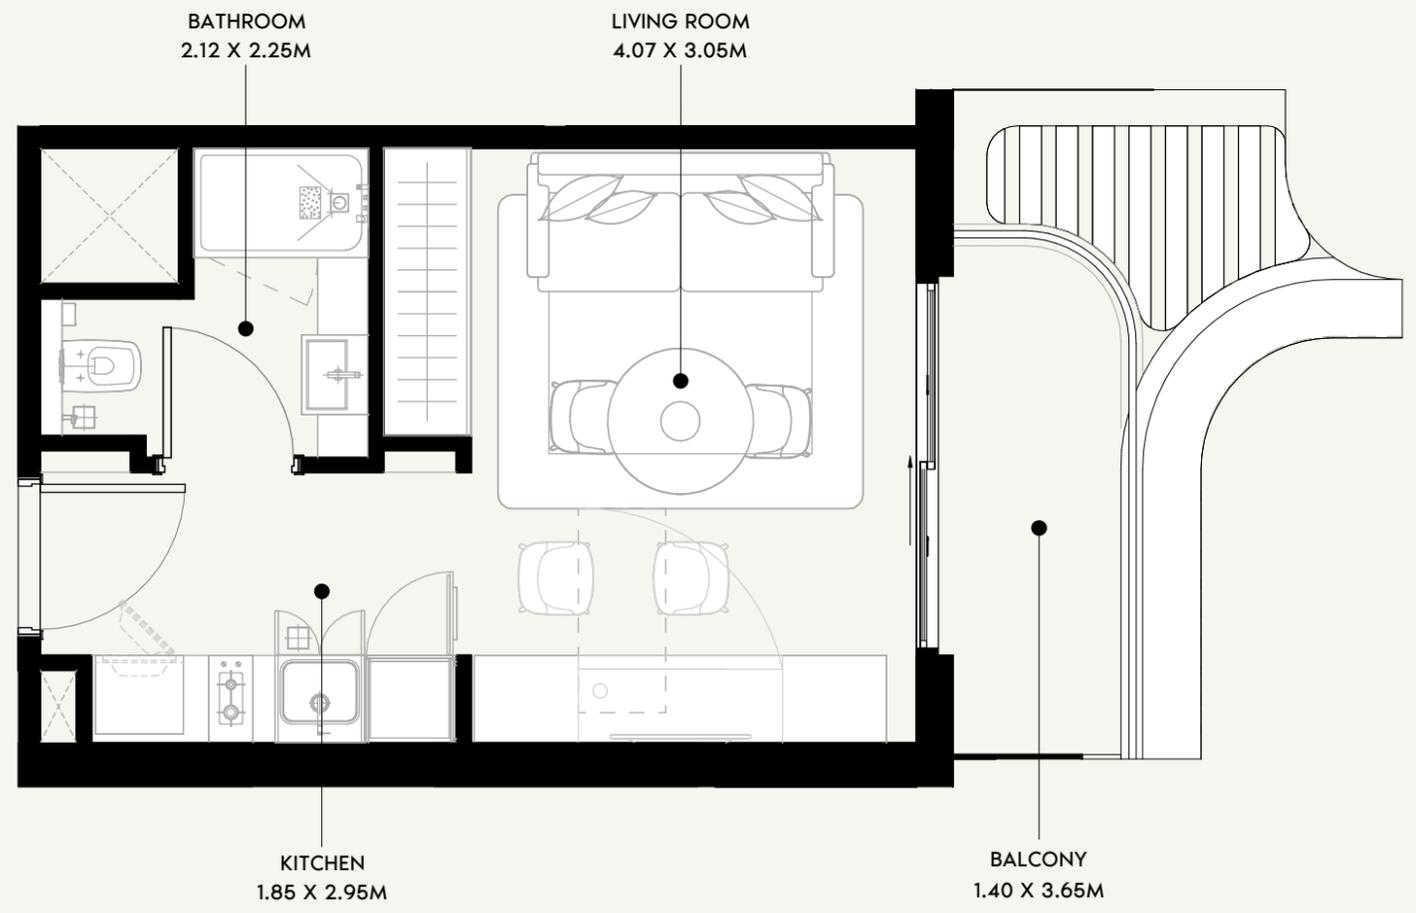

SCALE: N.T.S

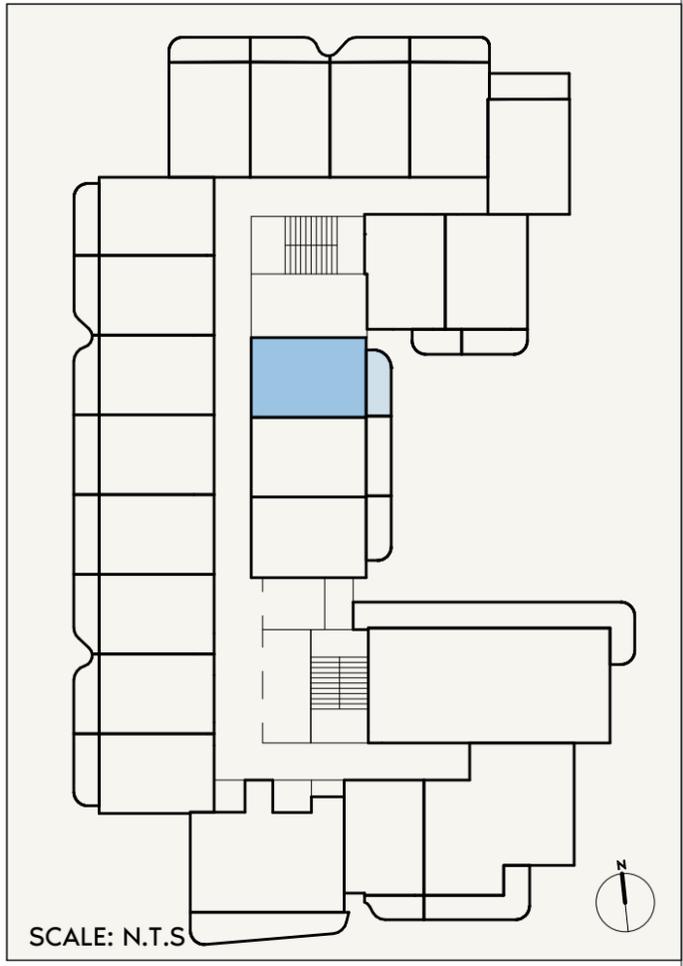

SCALE: N.T.S



FLOOR NO:
2ND FLOOR

UNIT TYPE:
STUDIO (TYPE-01E)

APARTMENT AREA:
270.39 SQ.FT. (25.12 SQ.M)




BALCONY AREA:
51.56 SQ.FT. (4.79 SQ.M)

DISCLAIMER:
THE COLORED MARKETING FLOOR PLANS PROVIDED BY THE DEVELOPER ARE FOR ILLUSTRATIVE PURPOSES ONLY. ACTUAL DIMENSIONS, LAYOUT, AND FINISHES MAY VARY FROM THOSE DEPICTED IN THE PLANS. FURNITURE, FIXTURES, AND EQUIPMENT SHOWN IN THE PLANS ARE FOR DECORATIVE PURPOSES ONLY AND ARE NOT INCLUDED IN THE PURCHASE OR LEASE OF THE PROPERTY. THE DEVELOPER RESERVES THE RIGHT TO MAKE MODIFICATIONS, REVISIONS, AND CHANGES TO THE FLOOR PLANS, SPECIFICATIONS, AND FEATURES WITHOUT PRIOR NOTICE.


TOTAL APARTMENT AREA:
321.95 SQ.FT. (29.91 SQ.M)

PROJECT NAME / BUILDING:
AZIZI SAKANDAR

UNIT NO:
220

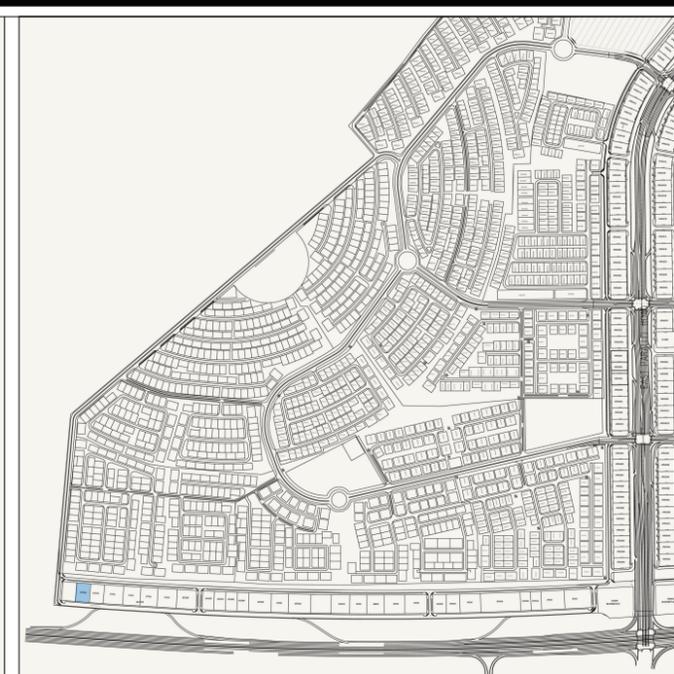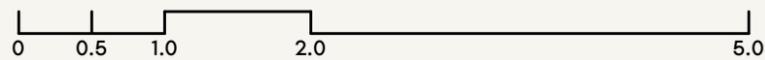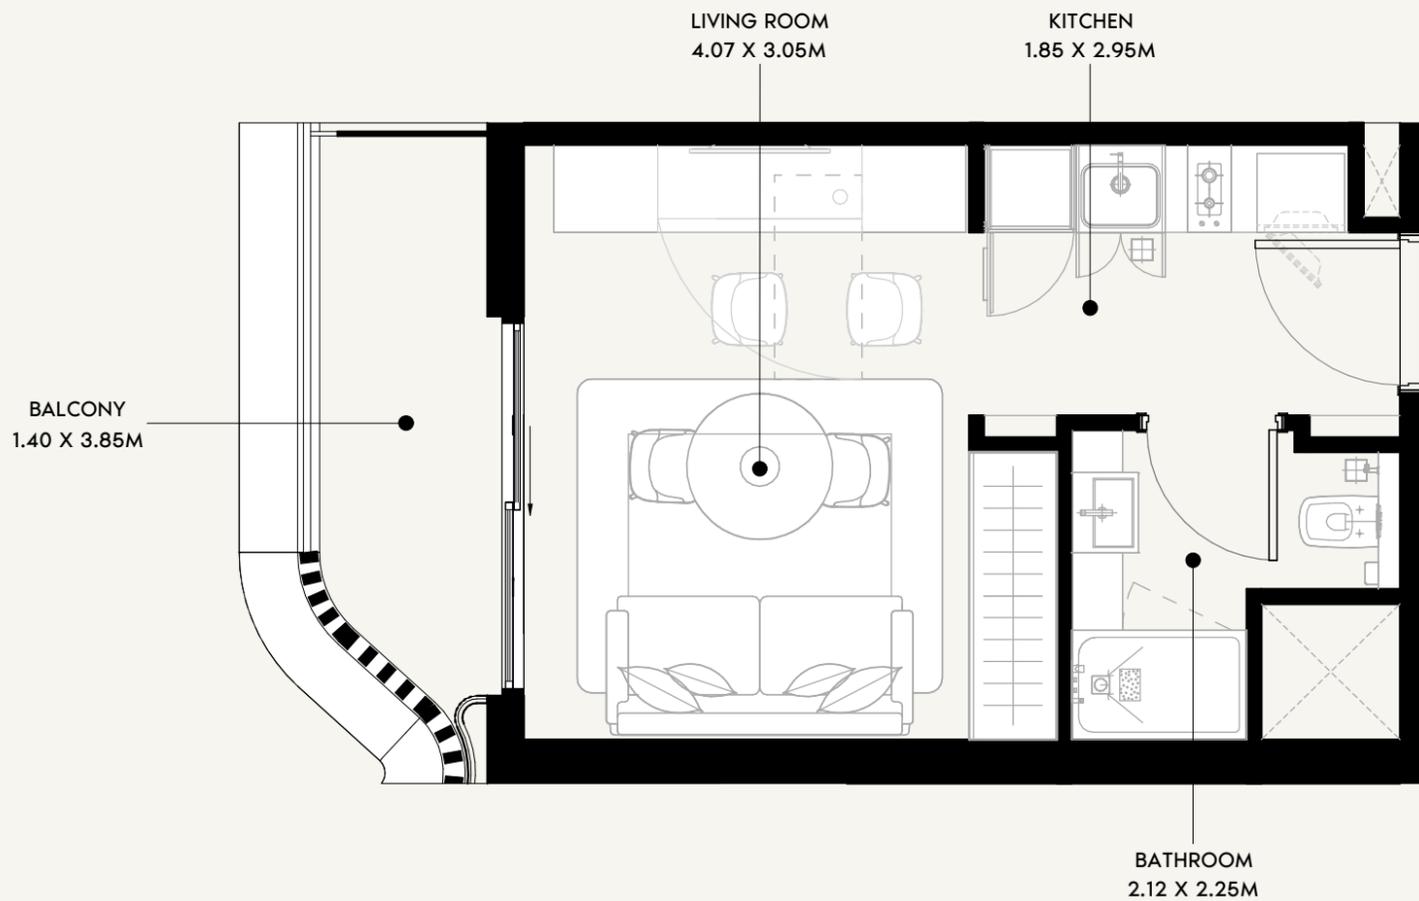

SCALE: N.T.S

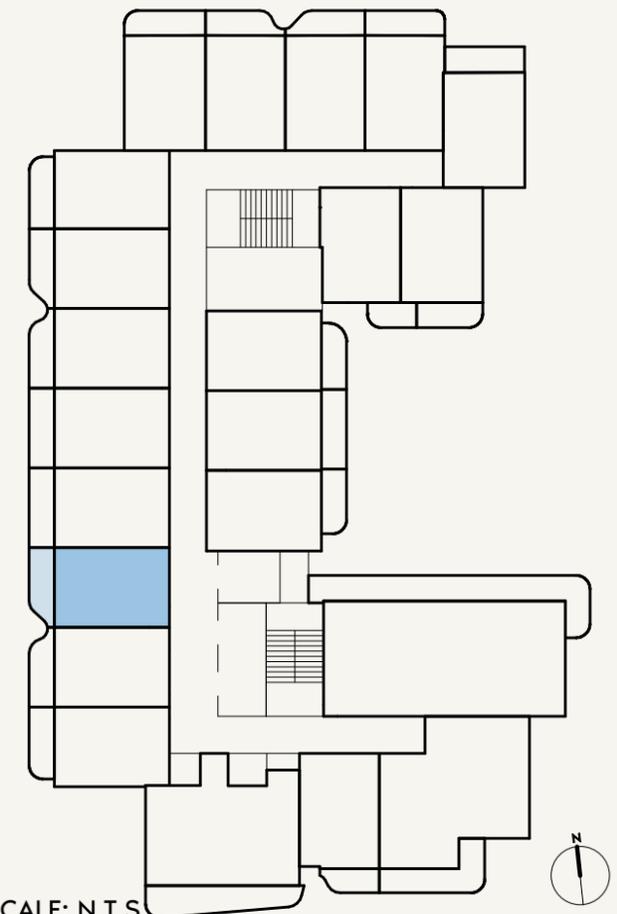

SCALE: N.T.S



FLOOR NO:
2ND FLOOR

UNIT TYPE:
STUDIO (TYPE-01F)

APARTMENT AREA:
269.85 SQ.FT. (25.07 SQ.M)



BALCONY AREA:
57.59 SQ.FT. (5.35 SQ.M)

DISCLAIMER:
THE COLORED MARKETING FLOOR PLANS PROVIDED BY THE DEVELOPER ARE FOR ILLUSTRATIVE PURPOSES ONLY. ACTUAL DIMENSIONS, LAYOUT, AND FINISHES MAY VARY FROM THOSE DEPICTED IN THE PLANS. FURNITURE, FIXTURES, AND EQUIPMENT SHOWN IN THE PLANS ARE FOR DECORATIVE PURPOSES ONLY AND ARE NOT INCLUDED IN THE PURCHASE OR LEASE OF THE PROPERTY. THE DEVELOPER RESERVES THE RIGHT TO MAKE MODIFICATIONS, REVISIONS, AND CHANGES TO THE FLOOR PLANS, SPECIFICATIONS, AND FEATURES WITHOUT PRIOR NOTICE.


TOTAL APARTMENT AREA:
327.44 SQ.FT. (30.42 SQ.M)

PROJECT NAME / BUILDING:
AZIZI SAKANDAR

UNIT NO:
207

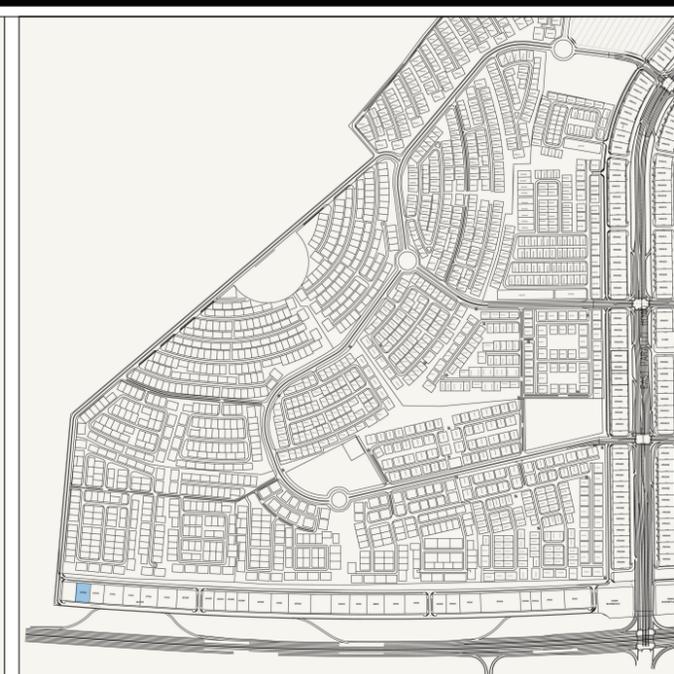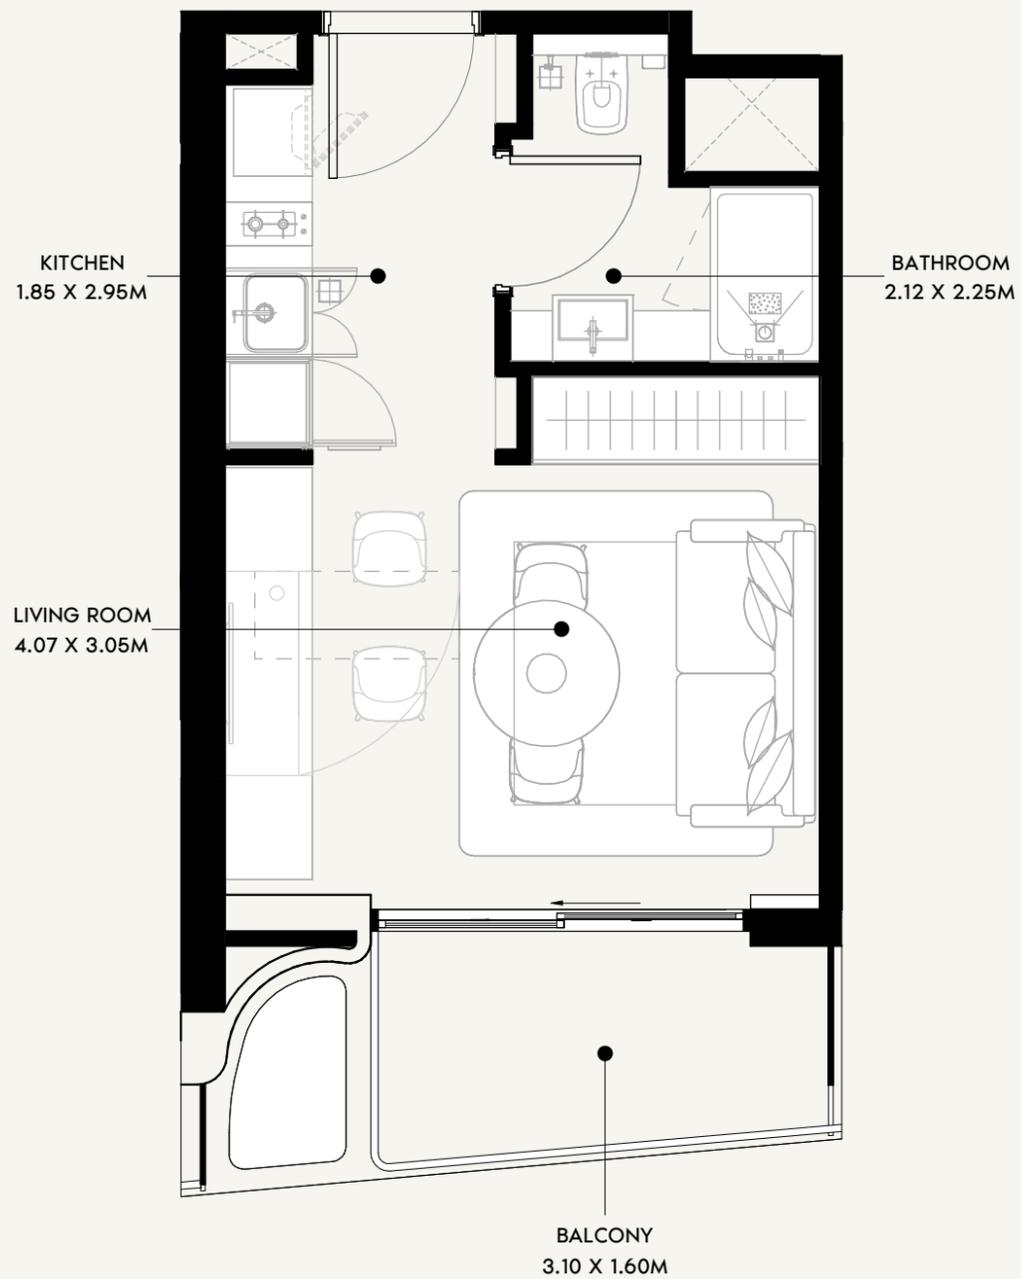

SCALE: N.T.S

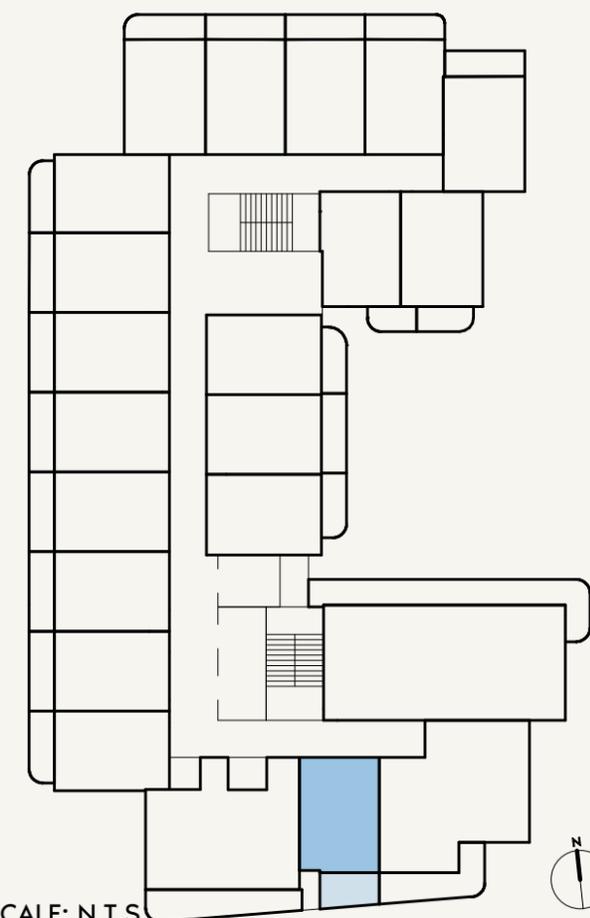

SCALE: N.T.S



FLOOR NO:
5TH FLOOR

UNIT TYPE:
STUDIO (TYPE-01G)

APARTMENT AREA:
268.67 SQ.FT. (24.96 SQ.M)


BALCONY AREA:
65.23 SQ.FT. (6.06 SQ.M)

DISCLAIMER:
THE COLORED MARKETING FLOOR PLANS PROVIDED BY THE DEVELOPER ARE FOR ILLUSTRATIVE PURPOSES ONLY. ACTUAL DIMENSIONS, LAYOUT, AND FINISHES MAY VARY FROM THOSE DEPICTED IN THE PLANS. FURNITURE, FIXTURES, AND EQUIPMENT SHOWN IN THE PLANS ARE FOR DECORATIVE PURPOSES ONLY AND ARE NOT INCLUDED IN THE PURCHASE OR LEASE OF THE PROPERTY. THE DEVELOPER RESERVES THE RIGHT TO MAKE MODIFICATIONS, REVISIONS, AND CHANGES TO THE FLOOR PLANS, SPECIFICATIONS, AND FEATURES WITHOUT PRIOR NOTICE.


TOTAL APARTMENT AREA:
333.90 SQ.FT. (31.02 SQ.M)

PROJECT NAME / BUILDING:
AZIZI SAKANDAR



UNIT NO:
503

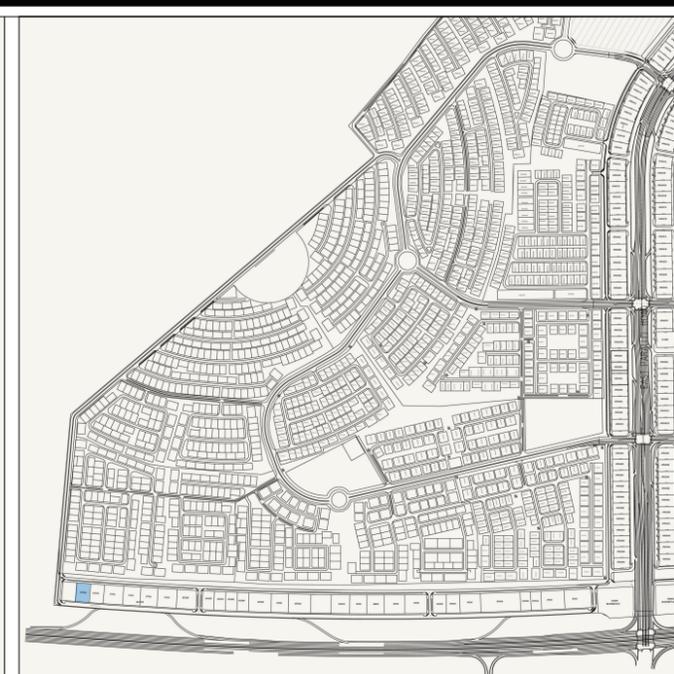

SCALE: N.T.S

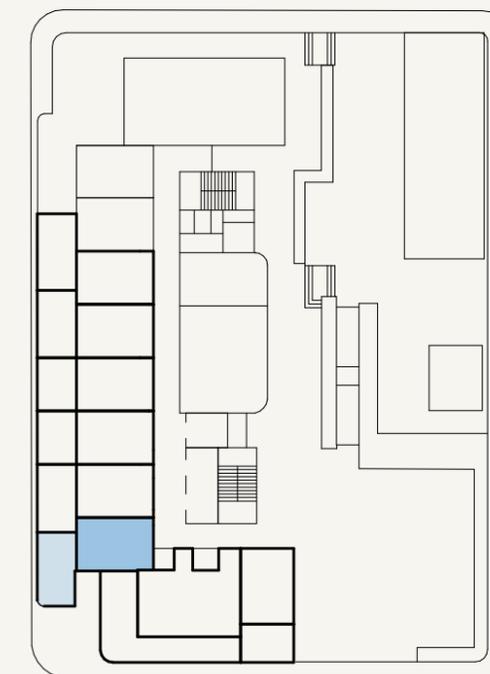

SCALE: N.T.S

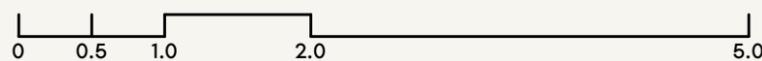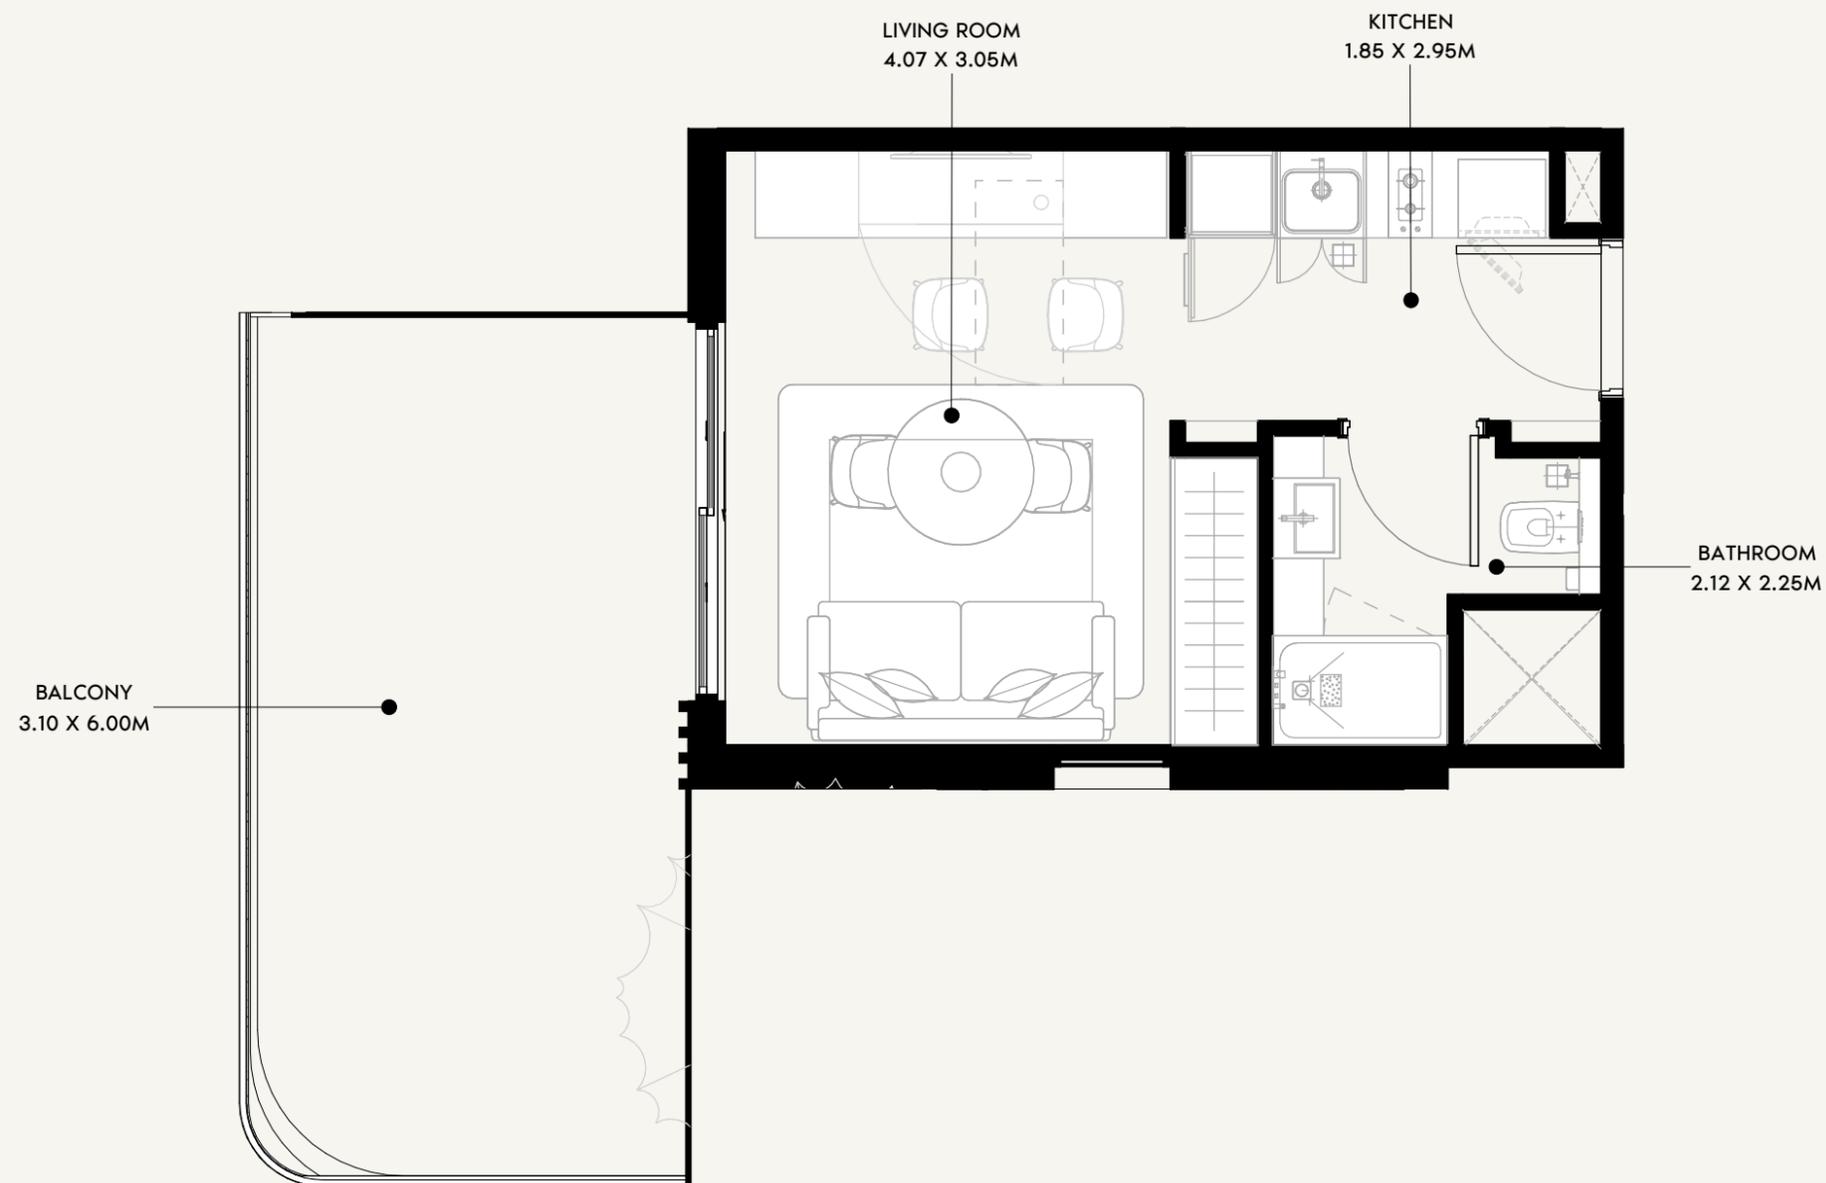

FLOOR NO:
1ST FLOOR

UNIT TYPE:
STUDIO (TYPE-01H)

APARTMENT AREA:
271.04 SQ.FT. (25.18 SQ.M)




BALCONY AREA:
198.81 SQ.FT. (18.47 SQ.M)

DISCLAIMER:
THE COLORED MARKETING FLOOR PLANS PROVIDED BY THE DEVELOPER ARE FOR ILLUSTRATIVE PURPOSES ONLY. ACTUAL DIMENSIONS, LAYOUT, AND FINISHES MAY VARY FROM THOSE DEPICTED IN THE PLANS. FURNITURE, FIXTURES, AND EQUIPMENT SHOWN IN THE PLANS ARE FOR DECORATIVE PURPOSES ONLY AND ARE NOT INCLUDED IN THE PURCHASE OR LEASE OF THE PROPERTY. THE DEVELOPER RESERVES THE RIGHT TO MAKE MODIFICATIONS, REVISIONS, AND CHANGES TO THE FLOOR PLANS, SPECIFICATIONS, AND FEATURES WITHOUT PRIOR NOTICE.


TOTAL APARTMENT AREA:
469.85 SQ.FT. (43.65 SQ.M)

PROJECT NAME / BUILDING:
AZIZI SAKANDAR

UNIT NO:
103

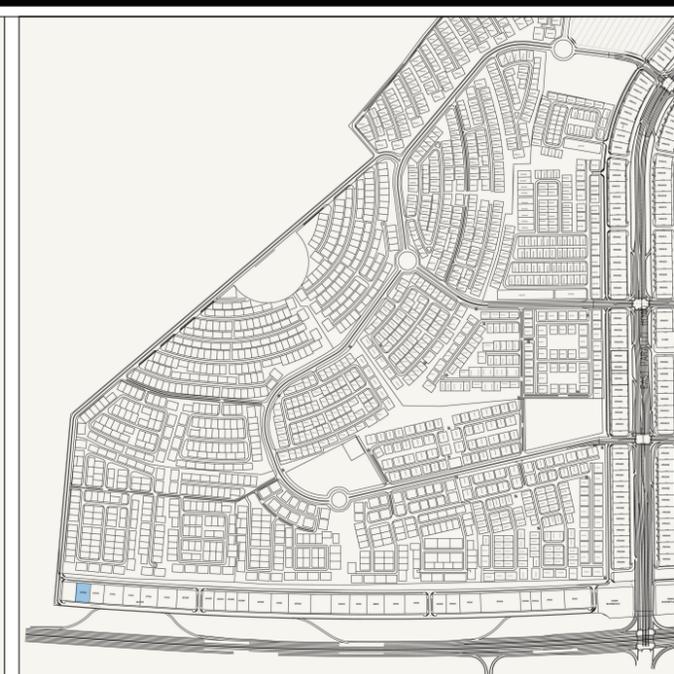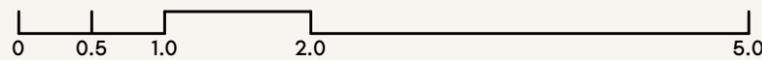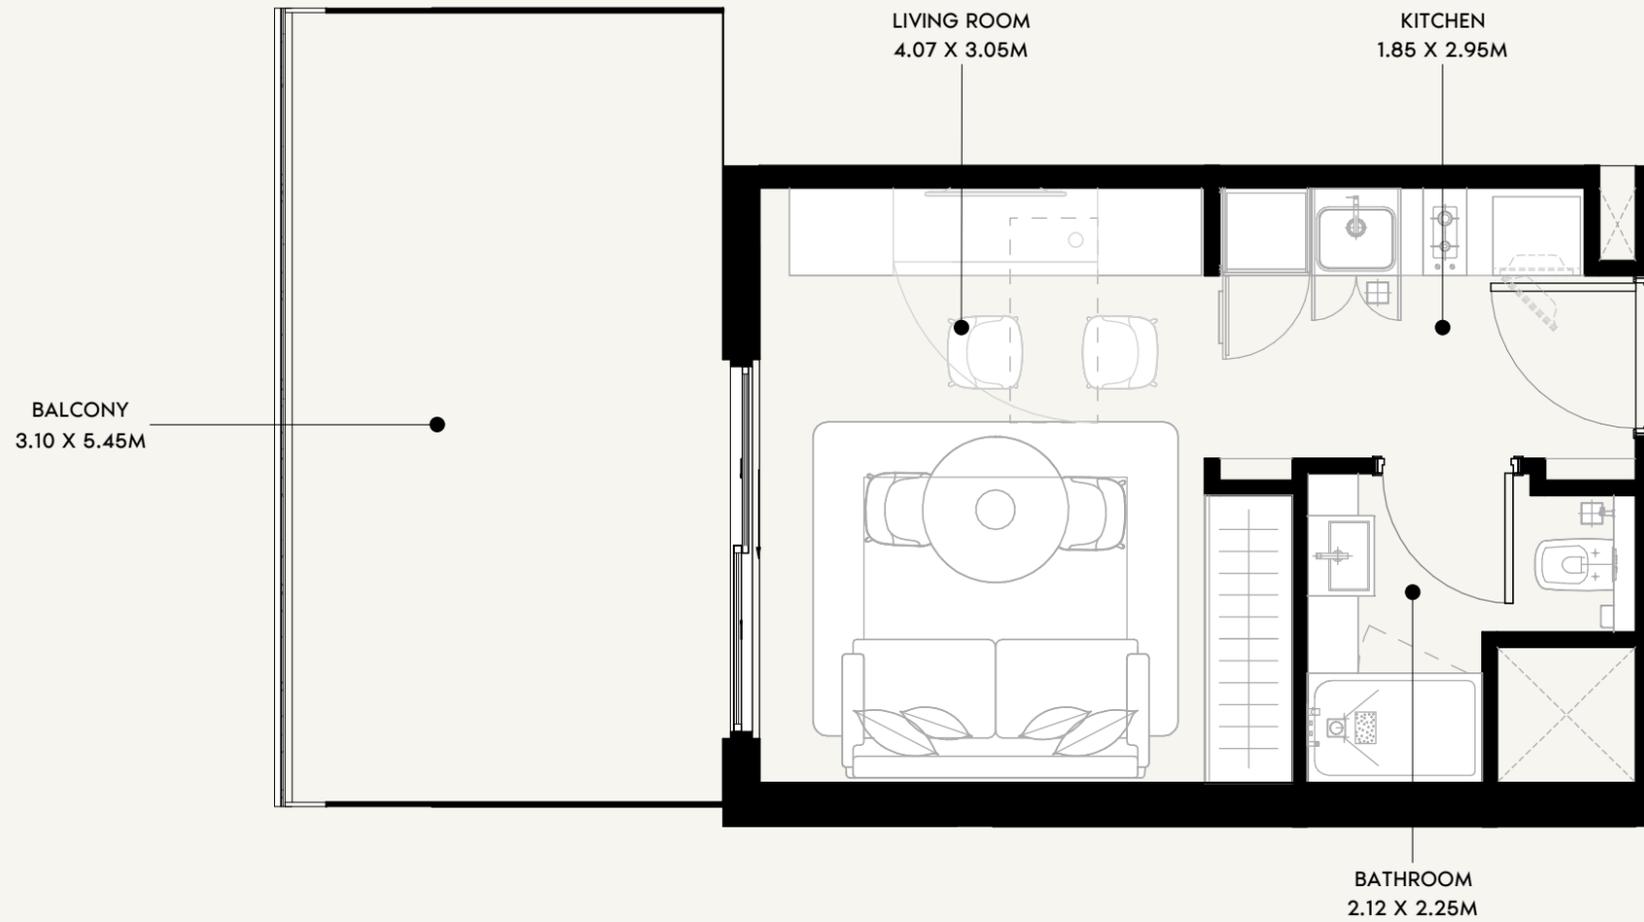

SCALE: N.T.S

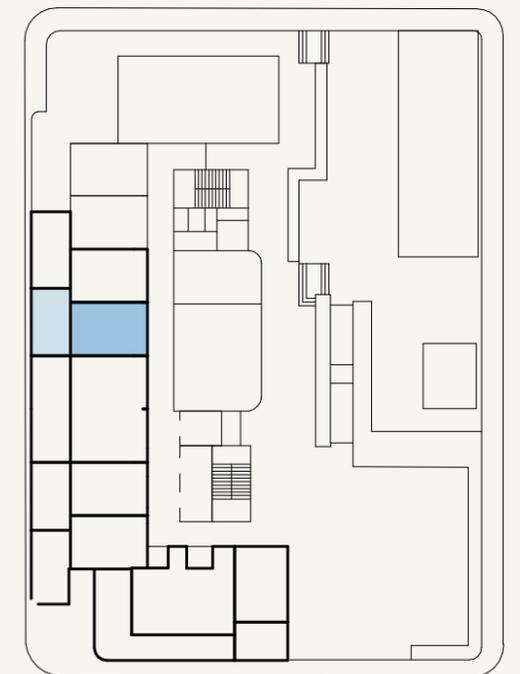

SCALE: N.T.S



FLOOR NO:

1ST FLOOR

APARTMENT AREA:

271.36 SQ.FT. (25.21 SQ.M)

DISCLAIMER:

THE COLORED MARKETING FLOOR PLANS PROVIDED BY THE DEVELOPER ARE FOR ILLUSTRATIVE PURPOSES ONLY. ACTUAL DIMENSIONS, LAYOUT, AND FINISHES MAY VARY FROM THOSE DEPICTED IN THE PLANS. FURNITURE, FIXTURES, AND EQUIPMENT SHOWN IN THE PLANS ARE FOR DECORATIVE PURPOSES ONLY AND ARE NOT INCLUDED IN THE PURCHASE OR LEASE OF THE PROPERTY. THE DEVELOPER RESERVES THE RIGHT TO MAKE MODIFICATIONS, REVISIONS, AND CHANGES TO THE FLOOR PLANS, SPECIFICATIONS, AND FEATURES WITHOUT PRIOR NOTICE.

PROJECT NAME / BUILDING:

AZIZI SAKANDAR

UNIT TYPE:

STUDIO (TYPE-01J)

BALCONY AREA:




185.89 SQ.FT. (17.27 SQ.M)

TOTAL APARTMENT AREA:


457.25 SQ.FT. (42.48 SQ.M)

UNIT NO:

107

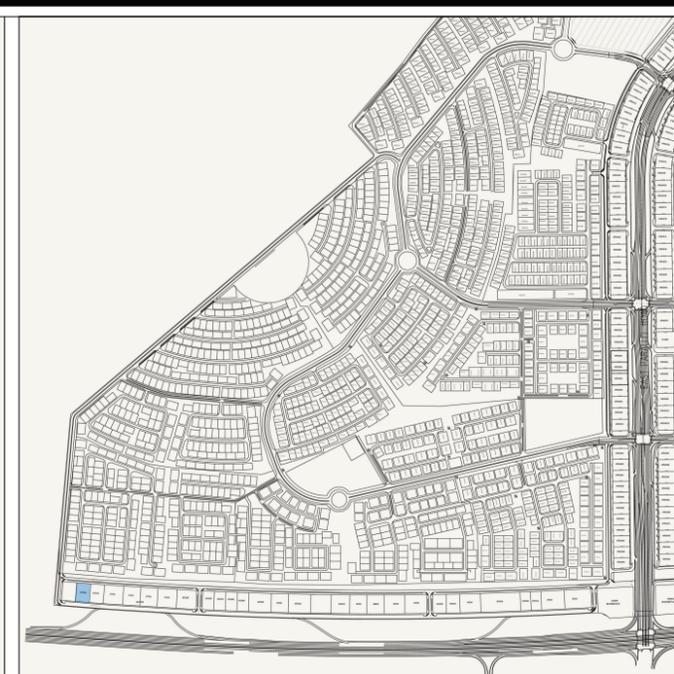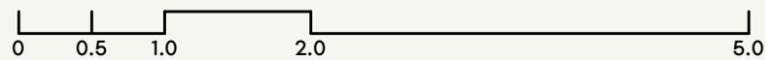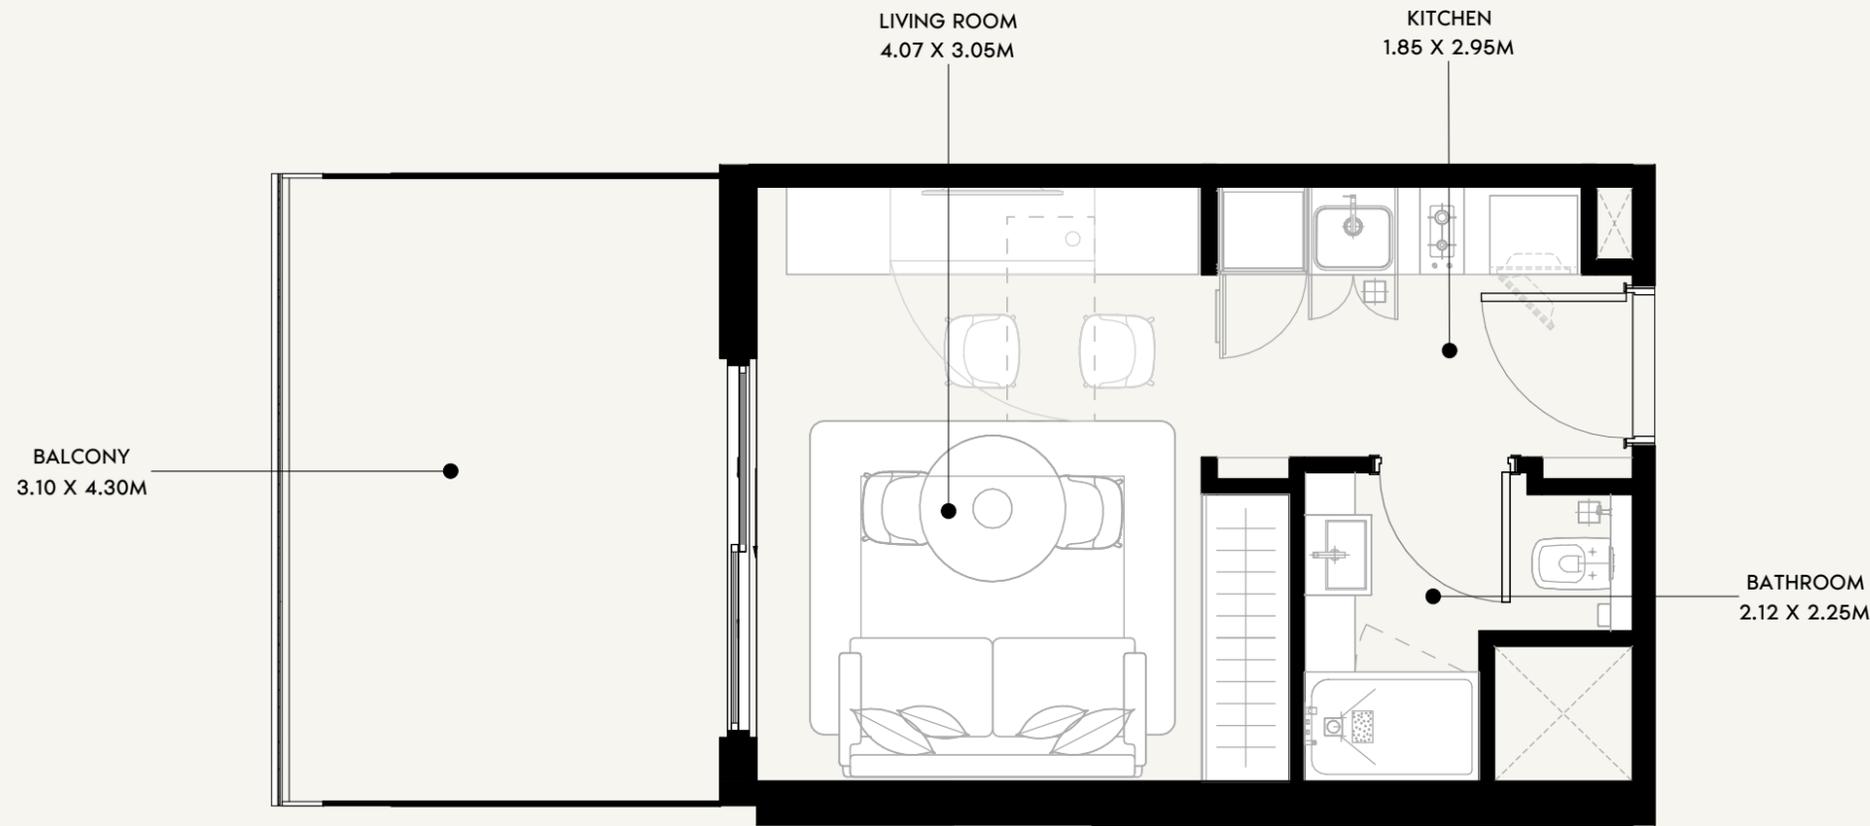

SCALE: N.T.S

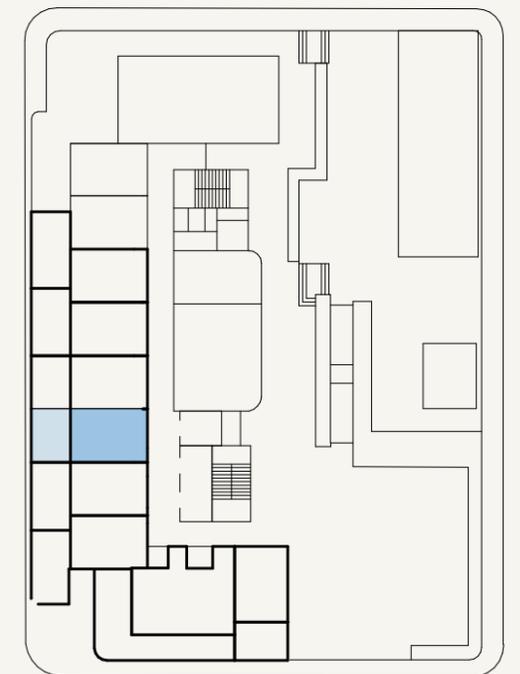

SCALE: N.T.S



FLOOR NO:
1ST FLOOR

UNIT TYPE:
STUDIO (TYPE-01K)

APARTMENT AREA:
271.36 SQ.FT. (25.21 SQ.M)



BALCONY AREA:
146.93 SQ.FT. (13.65 SQ.M)

DISCLAIMER:
THE COLORED MARKETING FLOOR PLANS PROVIDED BY THE DEVELOPER ARE FOR ILLUSTRATIVE PURPOSES ONLY. ACTUAL DIMENSIONS, LAYOUT, AND FINISHES MAY VARY FROM THOSE DEPICTED IN THE PLANS. FURNITURE, FIXTURES, AND EQUIPMENT SHOWN IN THE PLANS ARE FOR DECORATIVE PURPOSES ONLY AND ARE NOT INCLUDED IN THE PURCHASE OR LEASE OF THE PROPERTY. THE DEVELOPER RESERVES THE RIGHT TO MAKE MODIFICATIONS, REVISIONS, AND CHANGES TO THE FLOOR PLANS, SPECIFICATIONS, AND FEATURES WITHOUT PRIOR NOTICE.


TOTAL APARTMENT AREA:
418.29 SQ.FT. (38.86 SQ.M)

PROJECT NAME / BUILDING:
AZIZI SAKANDAR

UNIT NO:
105

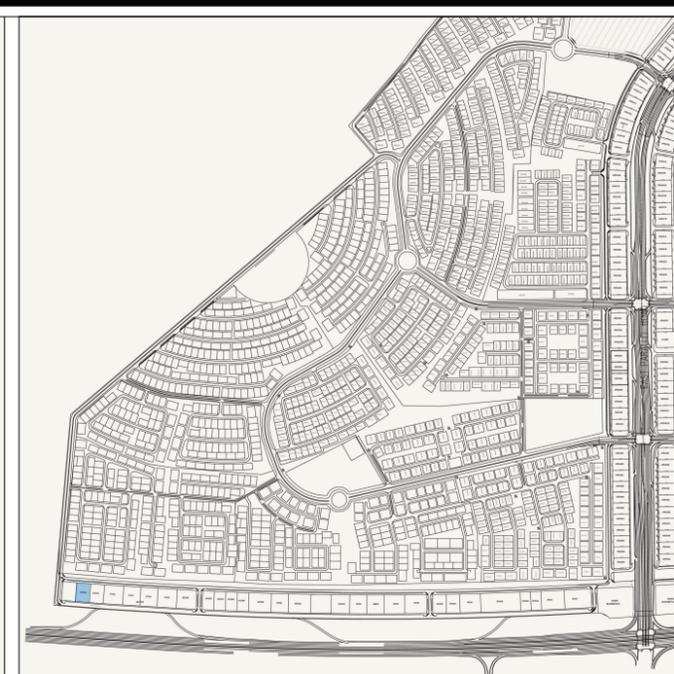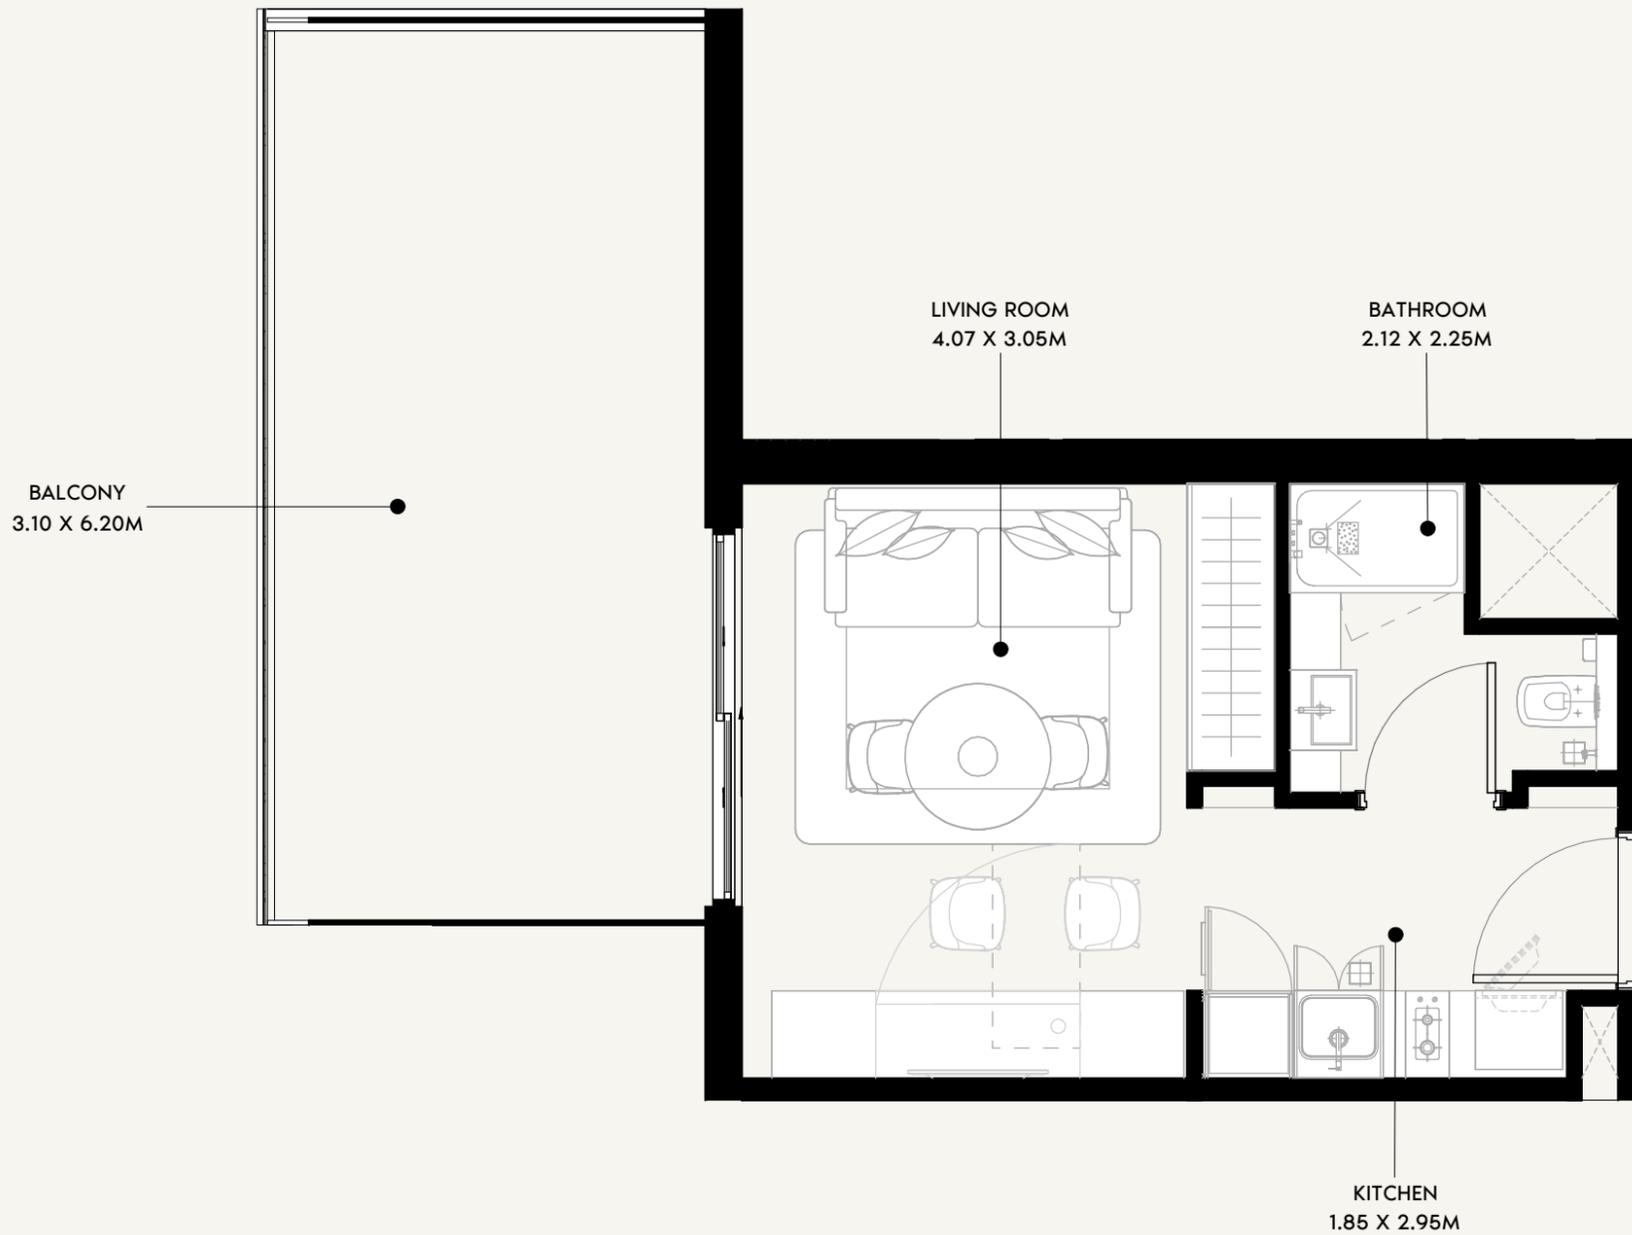

SCALE: N.T.S

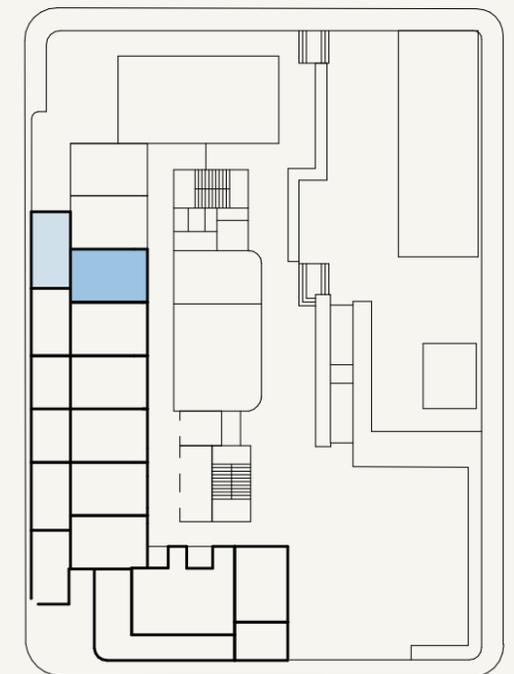

SCALE: N.T.S



FLOOR NO:

1ST FLOOR

APARTMENT AREA:

271.36 SQ.FT. (25.21 SQ.M)

DISCLAIMER:

THE COLORED MARKETING FLOOR PLANS PROVIDED BY THE DEVELOPER ARE FOR ILLUSTRATIVE PURPOSES ONLY. ACTUAL DIMENSIONS, LAYOUT, AND FINISHES MAY VARY FROM THOSE DEPICTED IN THE PLANS. FURNITURE, FIXTURES, AND EQUIPMENT SHOWN IN THE PLANS ARE FOR DECORATIVE PURPOSES ONLY AND ARE NOT INCLUDED IN THE PURCHASE OR LEASE OF THE PROPERTY. THE DEVELOPER RESERVES THE RIGHT TO MAKE MODIFICATIONS, REVISIONS, AND CHANGES TO THE FLOOR PLANS, SPECIFICATIONS, AND FEATURES WITHOUT PRIOR NOTICE.

PROJECT NAME / BUILDING:

AZIZI SAKANDAR

UNIT TYPE:

STUDIO (TYPE-01L)

BALCONY AREA:



211.30 SQ.FT. (19.63 SQ.M)

TOTAL APARTMENT AREA:


482.66 SQ.FT. (44.84 SQ.M)

UNIT NO:

108

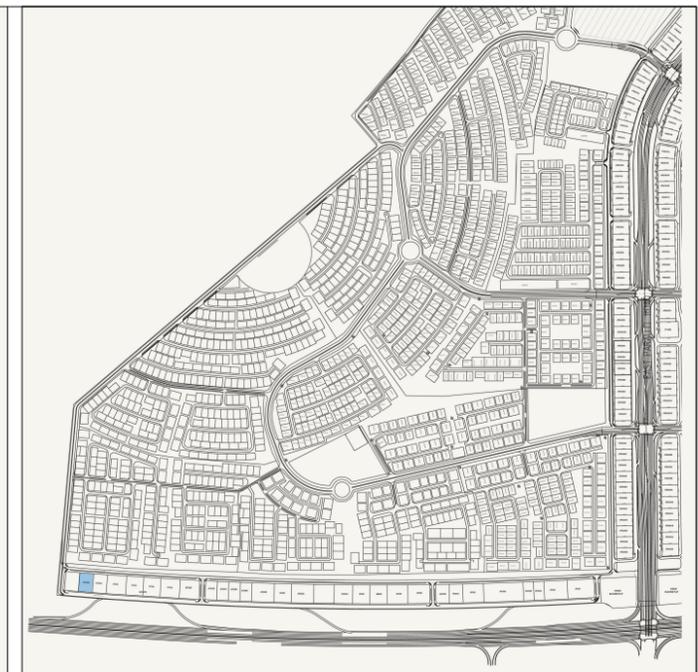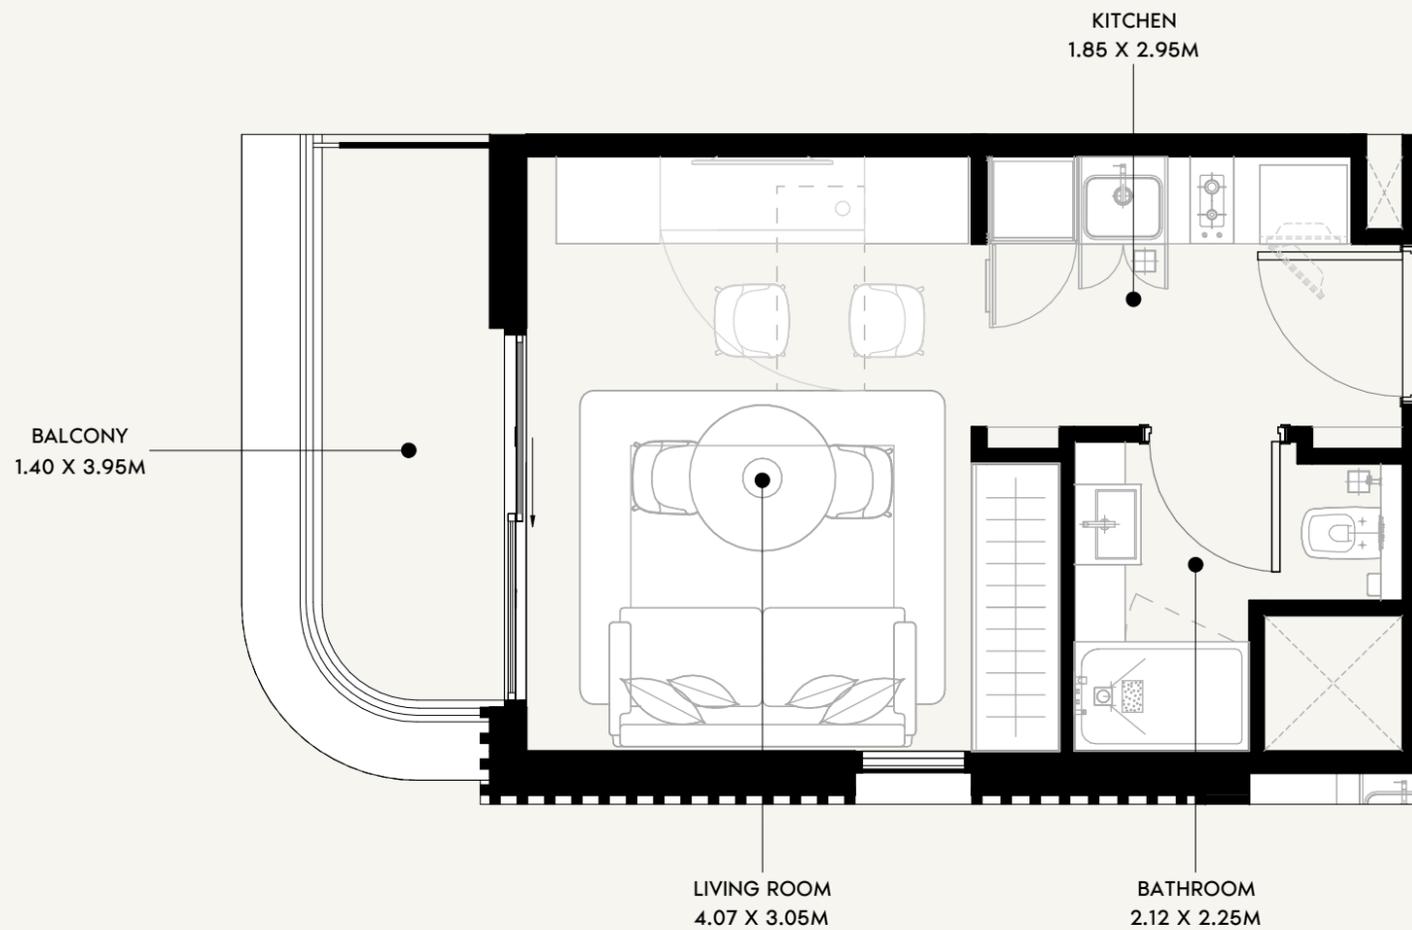

SCALE: N.T.S

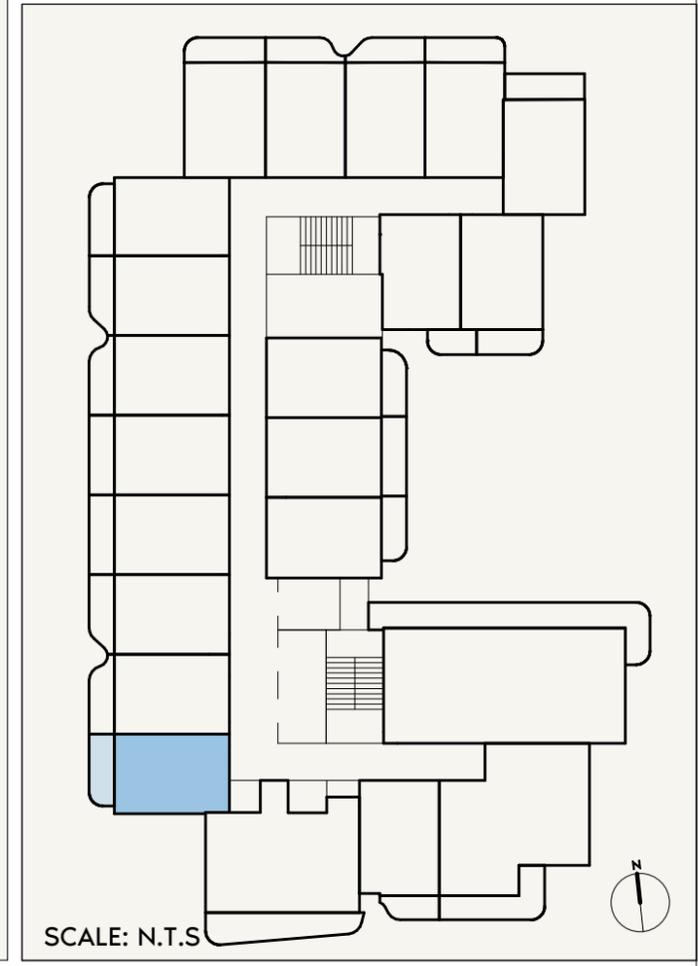

SCALE: N.T.S



FLOOR NO:
2ND FLOOR

UNIT TYPE:
STUDIO (TYPE-02A)

APARTMENT AREA:
269.53 SQ.FT. (25.04 SQ.M)




BALCONY AREA:
57.05 SQ.FT. (5.3 SQ.M)

DISCLAIMER:
THE COLORED MARKETING FLOOR PLANS PROVIDED BY THE DEVELOPER ARE FOR ILLUSTRATIVE PURPOSES ONLY. ACTUAL DIMENSIONS, LAYOUT, AND FINISHES MAY VARY FROM THOSE DEPICTED IN THE PLANS. FURNITURE, FIXTURES, AND EQUIPMENT SHOWN IN THE PLANS ARE FOR DECORATIVE PURPOSES ONLY AND ARE NOT INCLUDED IN THE PURCHASE OR LEASE OF THE PROPERTY. THE DEVELOPER RESERVES THE RIGHT TO MAKE MODIFICATIONS, REVISIONS, AND CHANGES TO THE FLOOR PLANS, SPECIFICATIONS, AND FEATURES WITHOUT PRIOR NOTICE.


TOTAL APARTMENT AREA:
326.58 SQ.FT. (30.34 SQ.M)

PROJECT NAME / BUILDING:
AZIZI SAKANDAR

UNIT NO:
205

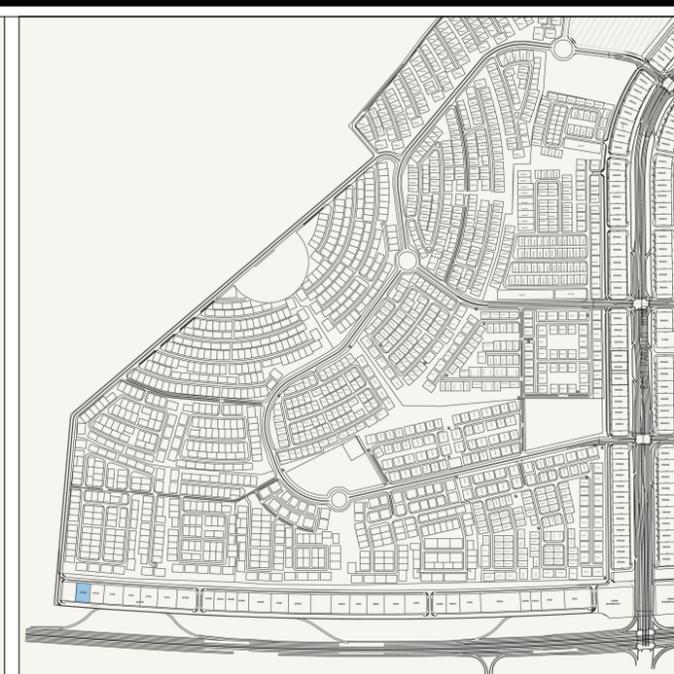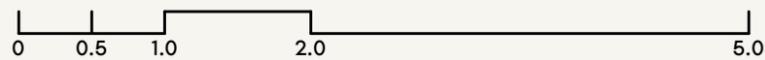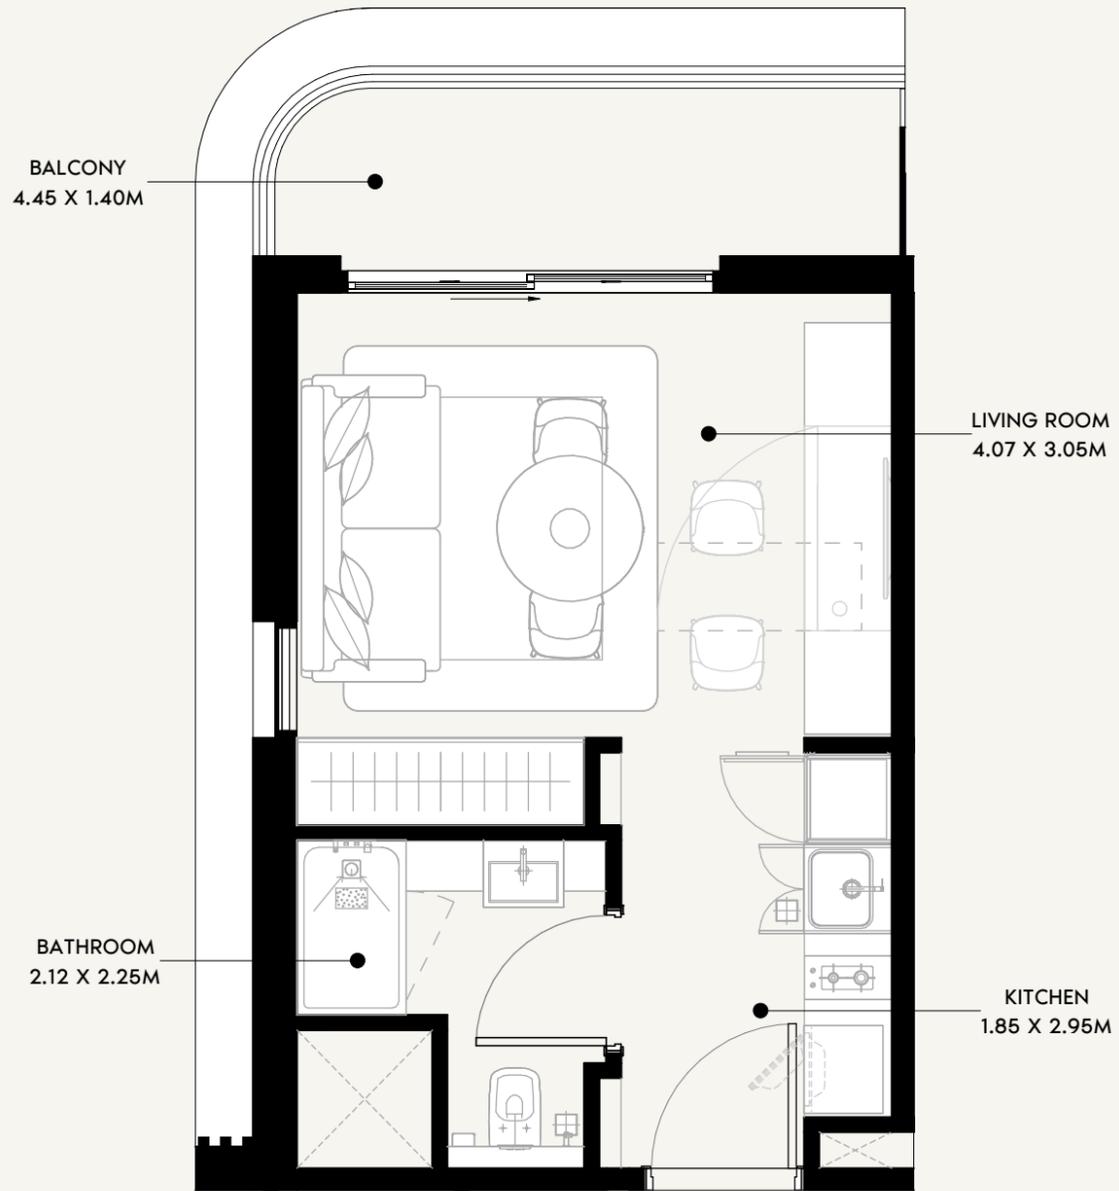

SCALE: N.T.S

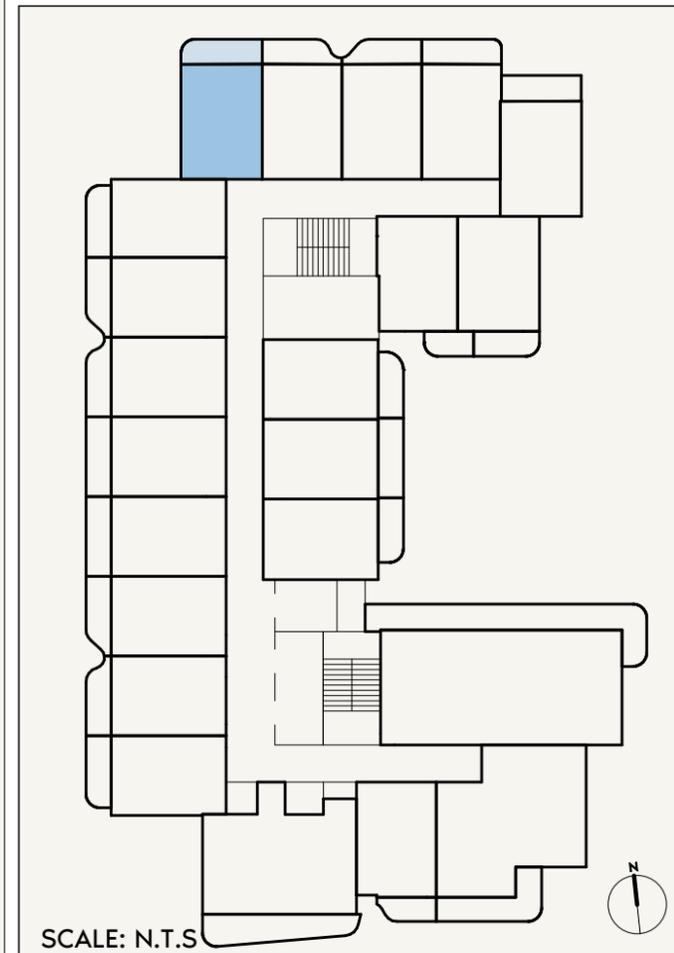

SCALE: N.T.S



FLOOR NO:
2ND FLOOR

UNIT TYPE:
STUDIO (TYPE-02B)

APARTMENT AREA:
269.85 SQ.FT. (25.07 SQ.M)




BALCONY AREA:
63.51 SQ.FT. (5.9 SQ.M)

DISCLAIMER:
THE COLORED MARKETING FLOOR PLANS PROVIDED BY THE DEVELOPER ARE FOR ILLUSTRATIVE PURPOSES ONLY. ACTUAL DIMENSIONS, LAYOUT, AND FINISHES MAY VARY FROM THOSE DEPICTED IN THE PLANS. FURNITURE, FIXTURES, AND EQUIPMENT SHOWN IN THE PLANS ARE FOR DECORATIVE PURPOSES ONLY AND ARE NOT INCLUDED IN THE PURCHASE OR LEASE OF THE PROPERTY. THE DEVELOPER RESERVES THE RIGHT TO MAKE MODIFICATIONS, REVISIONS, AND CHANGES TO THE FLOOR PLANS, SPECIFICATIONS, AND FEATURES WITHOUT PRIOR NOTICE.


TOTAL APARTMENT AREA:
333.36 SQ.FT. (30.97 SQ.M)

PROJECT NAME / BUILDING:
AZIZI SAKANDAR

UNIT NO:
213

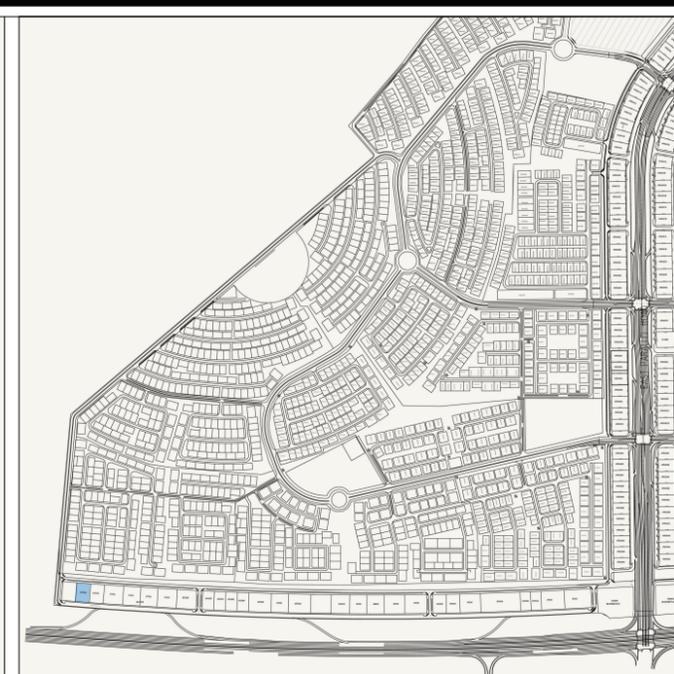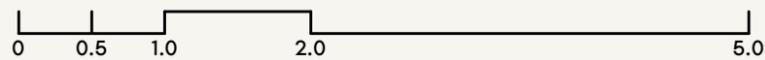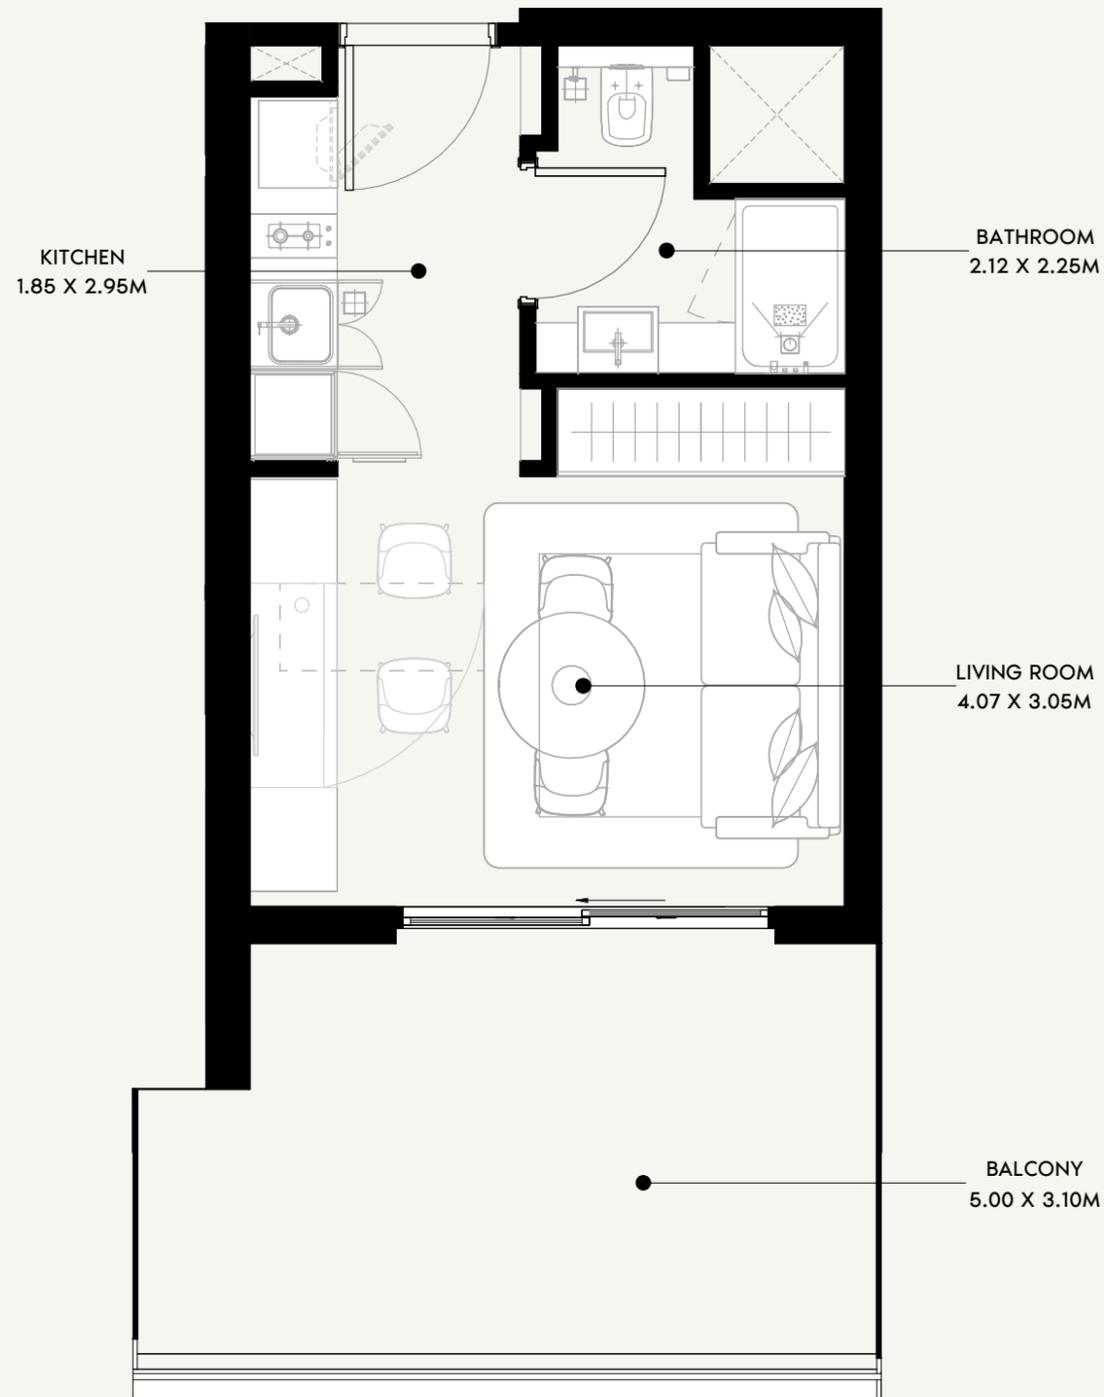

SCALE: N.T.S

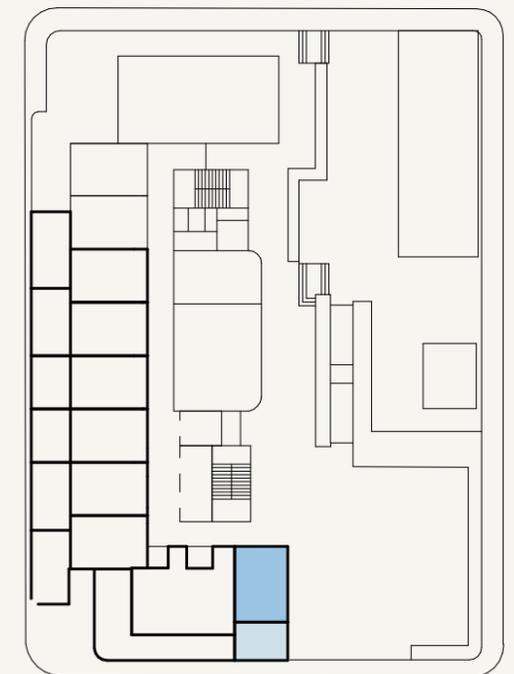

SCALE: N.T.S



FLOOR NO:

1ST FLOOR

APARTMENT AREA:

268.99 SQ.FT. (24.99 SQ.M)

DISCLAIMER:

THE COLORED MARKETING FLOOR PLANS PROVIDED BY THE DEVELOPER ARE FOR ILLUSTRATIVE PURPOSES ONLY. ACTUAL DIMENSIONS, LAYOUT, AND FINISHES MAY VARY FROM THOSE DEPICTED IN THE PLANS. FURNITURE, FIXTURES, AND EQUIPMENT SHOWN IN THE PLANS ARE FOR DECORATIVE PURPOSES ONLY AND ARE NOT INCLUDED IN THE PURCHASE OR LEASE OF THE PROPERTY. THE DEVELOPER RESERVES THE RIGHT TO MAKE MODIFICATIONS, REVISIONS, AND CHANGES TO THE FLOOR PLANS, SPECIFICATIONS, AND FEATURES WITHOUT PRIOR NOTICE.

PROJECT NAME / BUILDING:

AZIZI SAKANDAR

UNIT TYPE:

STUDIO (TYPE-02C)

BALCONY AREA:



147.04 SQ.FT. (13.66 SQ.M)

TOTAL APARTMENT AREA:


416.03 SQ.FT. (38.65 SQ.M)

UNIT NO:

101

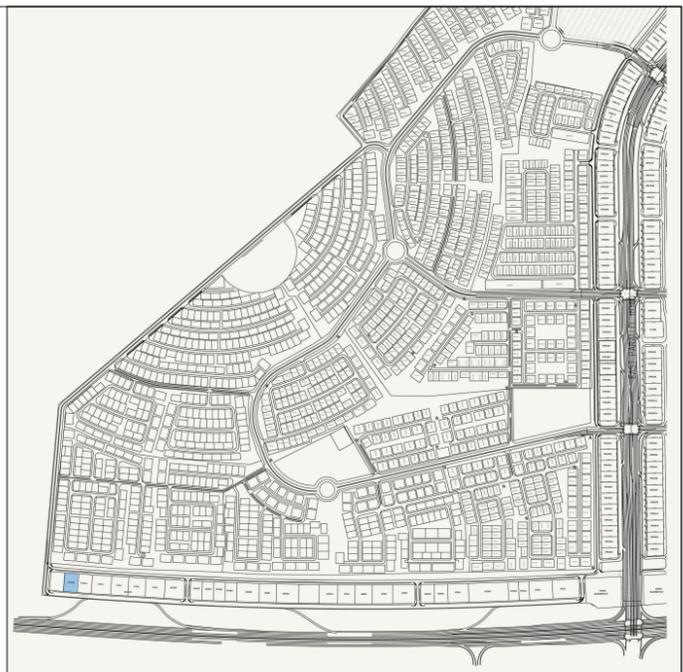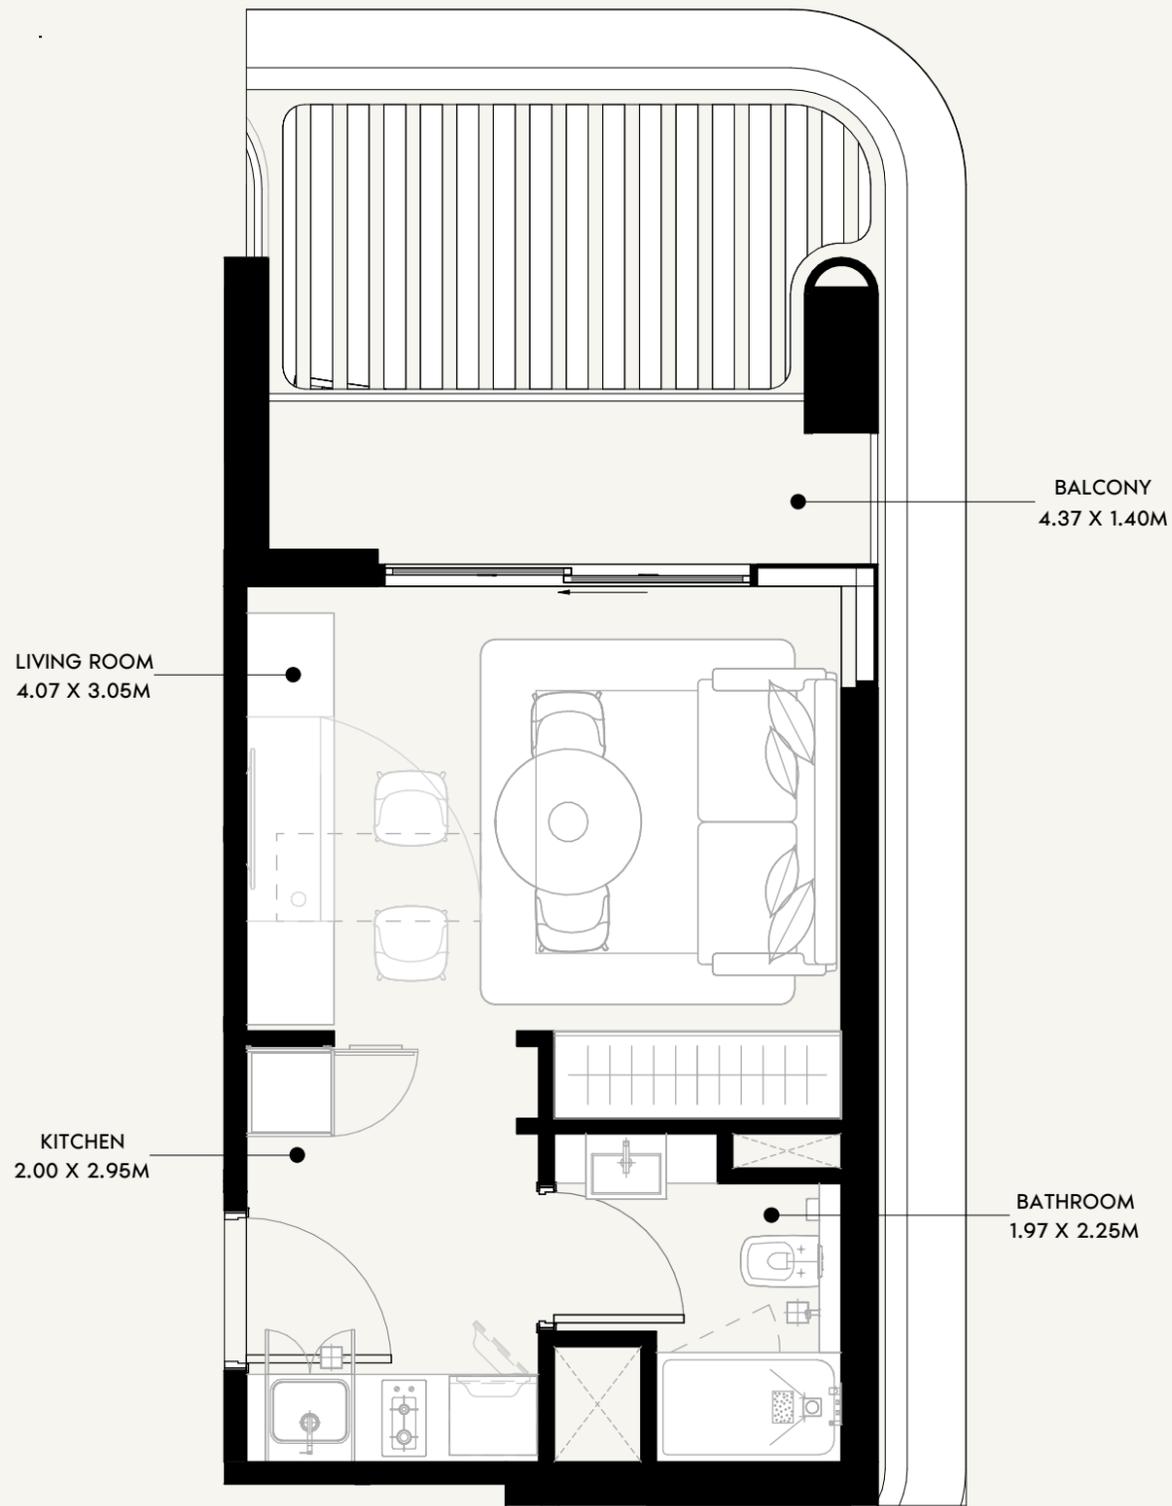

SCALE: N.T.S

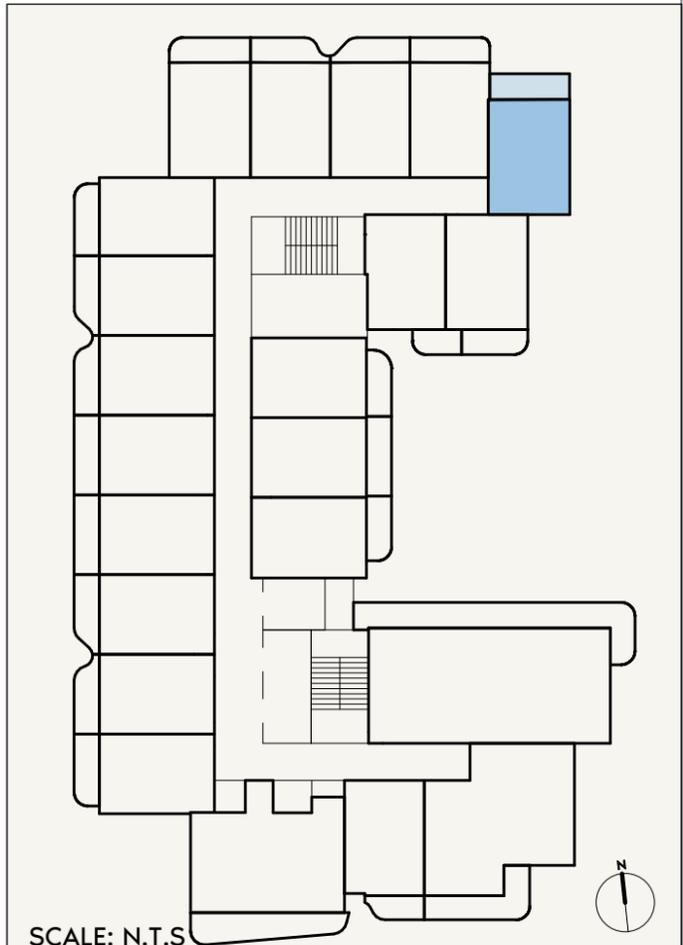

SCALE: N.T.S



FLOOR NO:
2ND FLOOR

UNIT TYPE:
STUDIO (TYPE-03)

APARTMENT AREA:
275.88 SQ.FT. (25.63 SQ.M)



BALCONY AREA:
65.66 SQ.FT. (6.1 SQ.M)

DISCLAIMER:
THE COLORED MARKETING FLOOR PLANS PROVIDED BY THE DEVELOPER ARE FOR ILLUSTRATIVE PURPOSES ONLY. ACTUAL DIMENSIONS, LAYOUT, AND FINISHES MAY VARY FROM THOSE DEPICTED IN THE PLANS. FURNITURE, FIXTURES, AND EQUIPMENT SHOWN IN THE PLANS ARE FOR DECORATIVE PURPOSES ONLY AND ARE NOT INCLUDED IN THE PURCHASE OR LEASE OF THE PROPERTY. THE DEVELOPER RESERVES THE RIGHT TO MAKE MODIFICATIONS, REVISIONS, AND CHANGES TO THE FLOOR PLANS, SPECIFICATIONS, AND FEATURES WITHOUT PRIOR NOTICE.


TOTAL APARTMENT AREA:
341.54 SQ.FT. (31.73 SQ.M)

PROJECT NAME / BUILDING:
AZIZI SAKANDAR

UNIT NO:
217

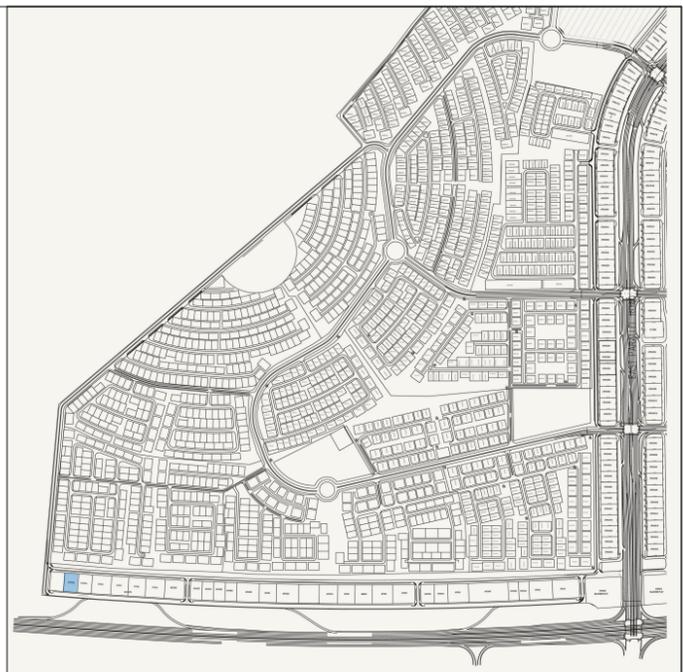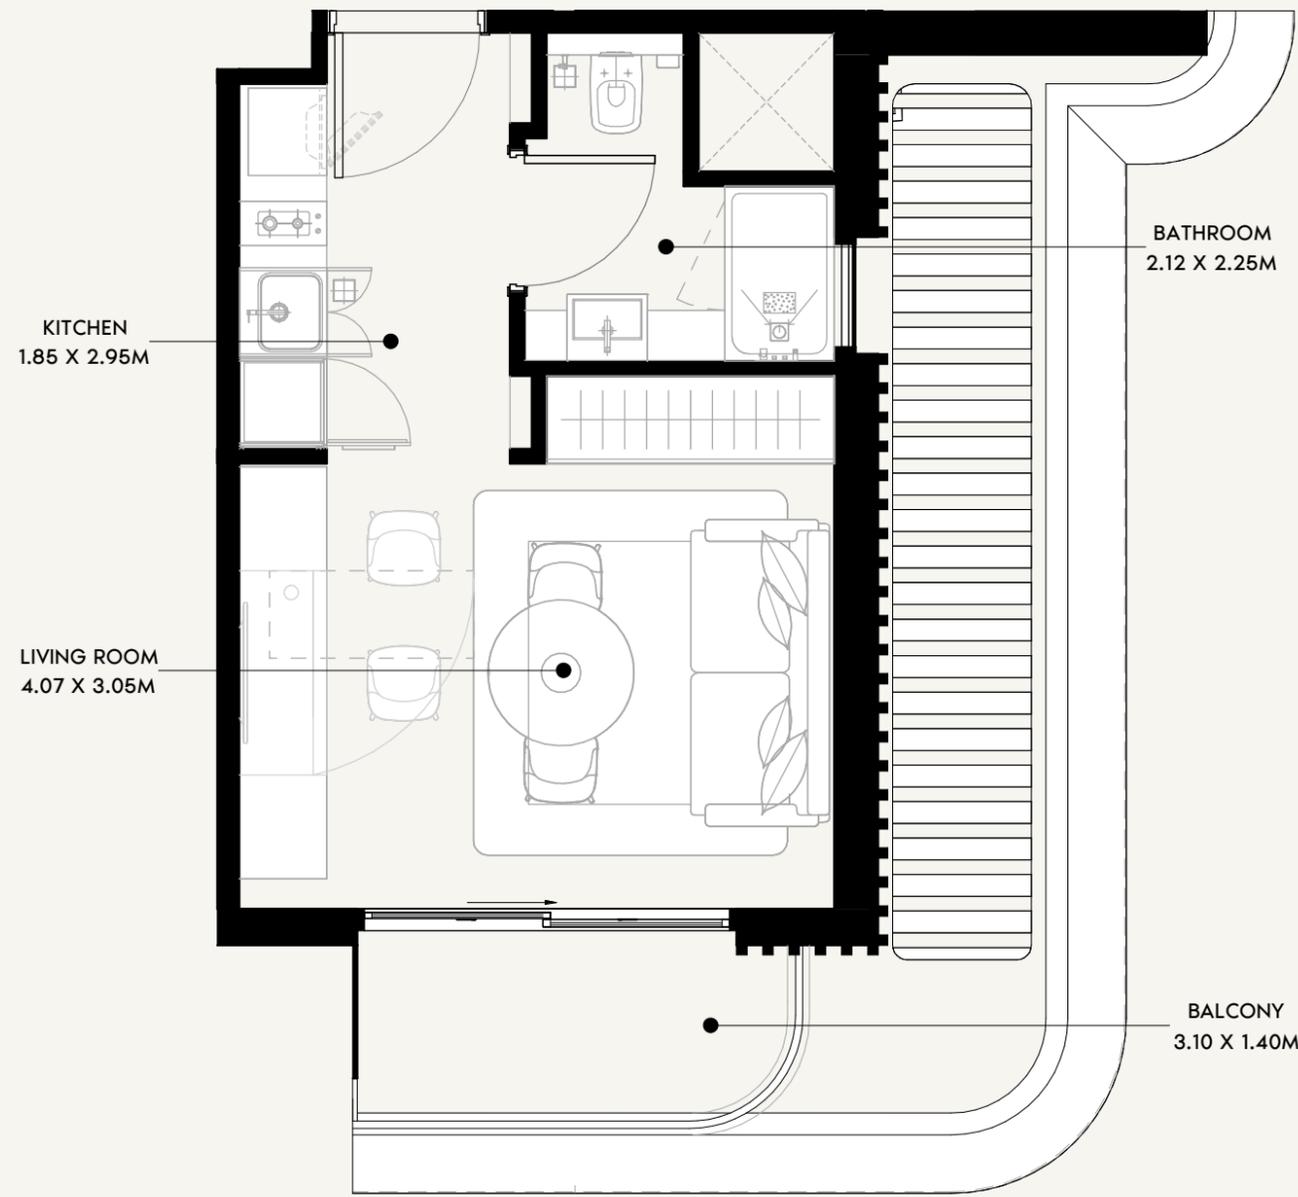

SCALE: N.T.S

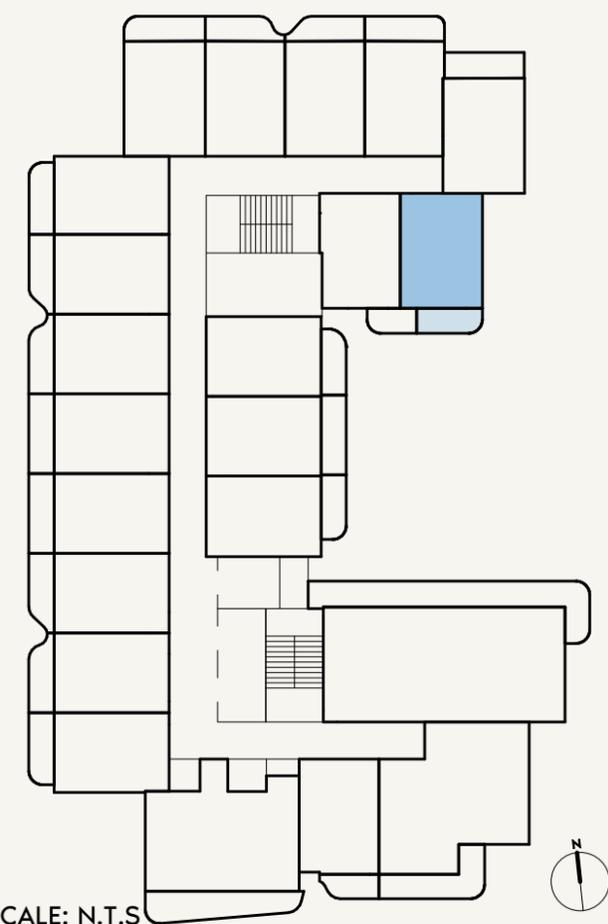

SCALE: N.T.S



FLOOR NO:
2ND FLOOR

UNIT TYPE:
STUDIO (TYPE-04)

APARTMENT AREA:
269.96 SQ.FT. (25.08 SQ.M)




BALCONY AREA:
51.99 SQ.FT. (4.83 SQ.M)

DISCLAIMER:
THE COLORED MARKETING FLOOR PLANS PROVIDED BY THE DEVELOPER ARE FOR ILLUSTRATIVE PURPOSES ONLY. ACTUAL DIMENSIONS, LAYOUT, AND FINISHES MAY VARY FROM THOSE DEPICTED IN THE PLANS. FURNITURE, FIXTURES, AND EQUIPMENT SHOWN IN THE PLANS ARE FOR DECORATIVE PURPOSES ONLY AND ARE NOT INCLUDED IN THE PURCHASE OR LEASE OF THE PROPERTY. THE DEVELOPER RESERVES THE RIGHT TO MAKE MODIFICATIONS, REVISIONS, AND CHANGES TO THE FLOOR PLANS, SPECIFICATIONS, AND FEATURES WITHOUT PRIOR NOTICE.


TOTAL APARTMENT AREA:
321.95 SQ.FT. (29.91 SQ.M)

PROJECT NAME / BUILDING:
AZIZI SAKANDAR

UNIT NO:
218

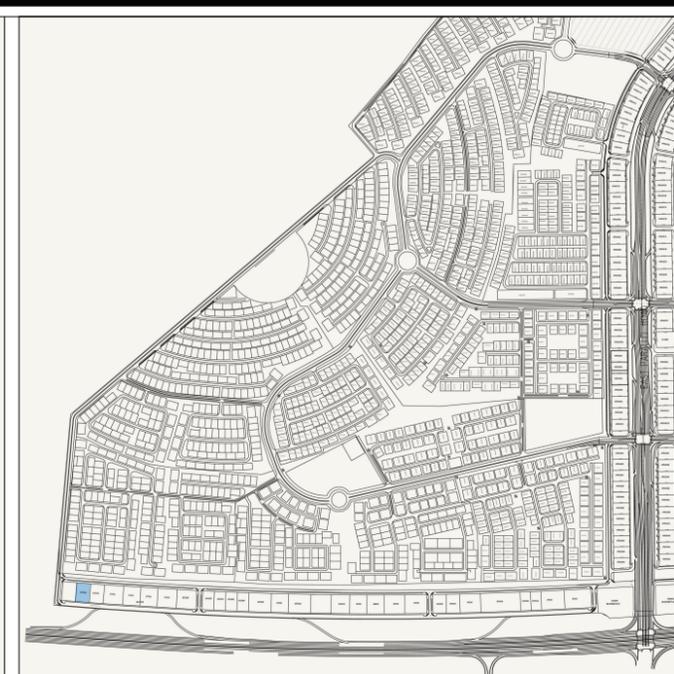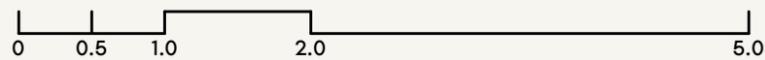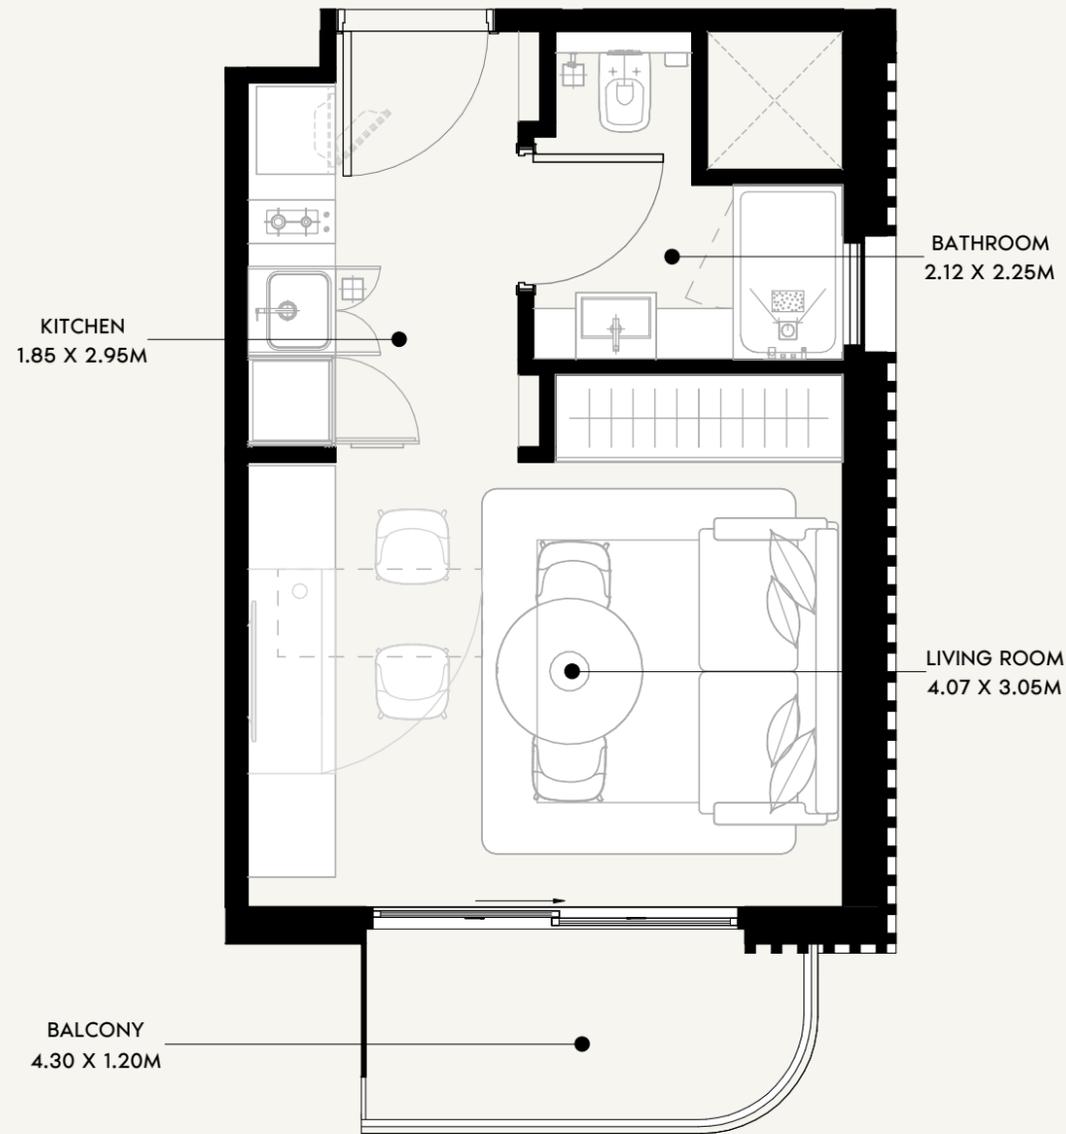

SCALE: N.T.S

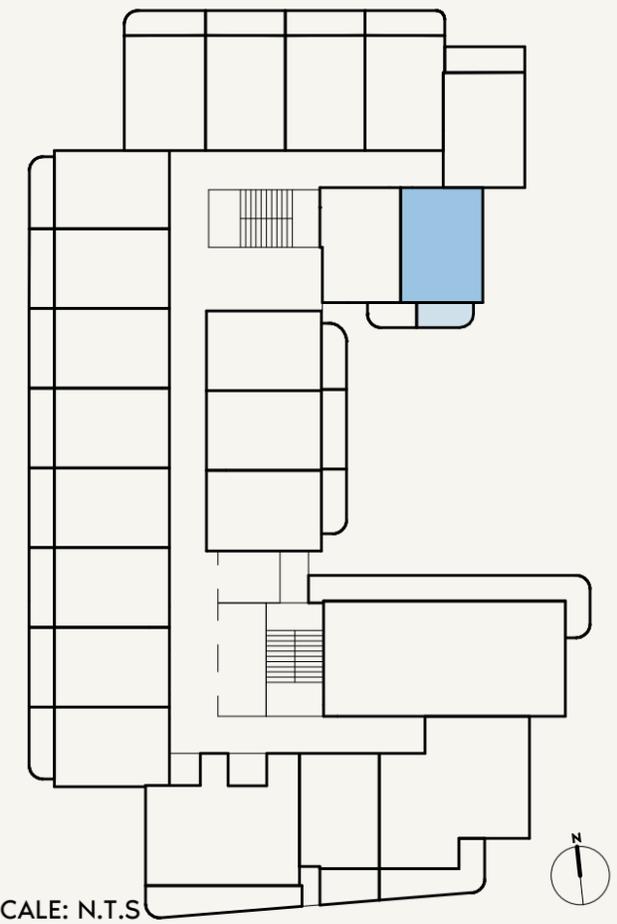

SCALE: N.T.S



FLOOR NO:
5TH FLOOR

UNIT TYPE:
STUDIO (TYPE-04A)

APARTMENT AREA:
269.85 SQ.FT. (25.07 SQ.M)




BALCONY AREA:
44.89 SQ.FT. (4.17 SQ.M)

DISCLAIMER:
THE COLORED MARKETING FLOOR PLANS PROVIDED BY THE DEVELOPER ARE FOR ILLUSTRATIVE PURPOSES ONLY. ACTUAL DIMENSIONS, LAYOUT, AND FINISHES MAY VARY FROM THOSE DEPICTED IN THE PLANS. FURNITURE, FIXTURES, AND EQUIPMENT SHOWN IN THE PLANS ARE FOR DECORATIVE PURPOSES ONLY AND ARE NOT INCLUDED IN THE PURCHASE OR LEASE OF THE PROPERTY. THE DEVELOPER RESERVES THE RIGHT TO MAKE MODIFICATIONS, REVISIONS, AND CHANGES TO THE FLOOR PLANS, SPECIFICATIONS, AND FEATURES WITHOUT PRIOR NOTICE.


TOTAL APARTMENT AREA:
314.74 SQ.FT. (29.24 SQ.M)

PROJECT NAME / BUILDING:
AZIZI SAKANDAR

UNIT NO:
518

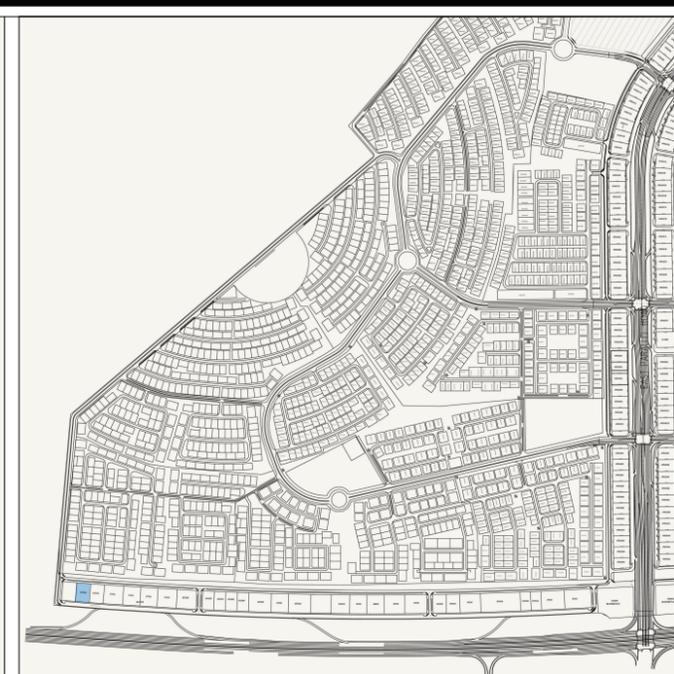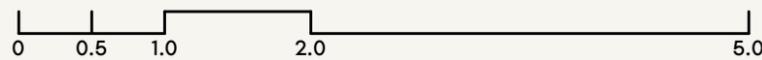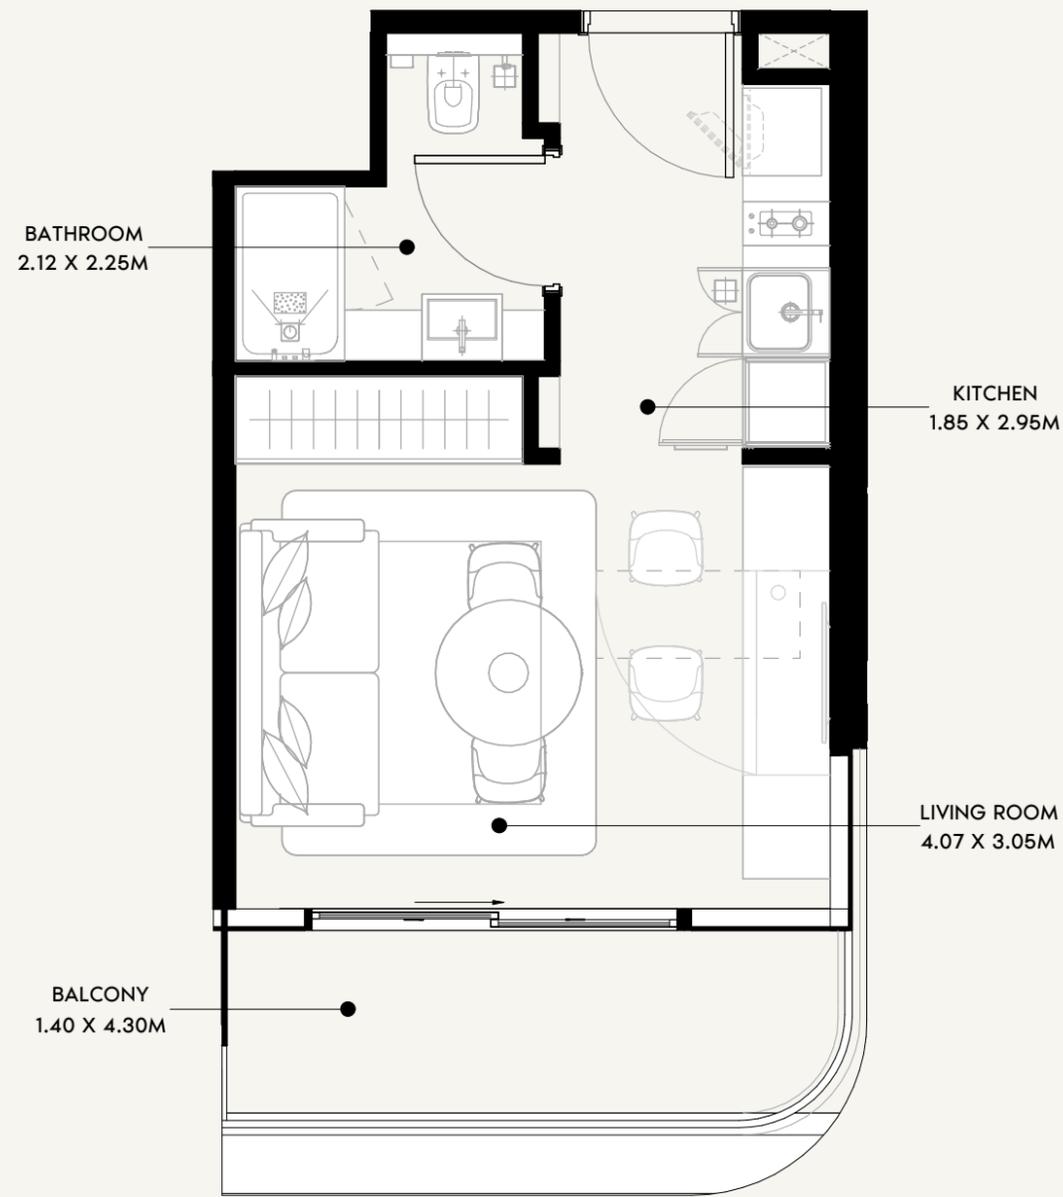

SCALE: N.T.S

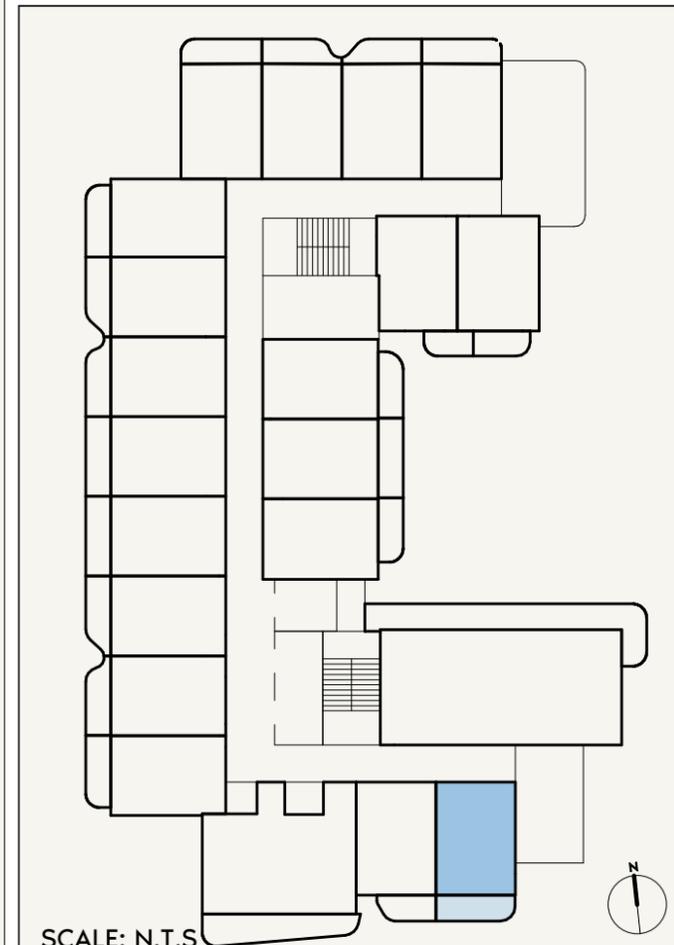

SCALE: N.T.S



FLOOR NO:
9TH FLOOR

UNIT TYPE:
STUDIO (TYPE-05)

APARTMENT AREA:
264.69 SQ.FT. (24.59 SQ.M)




BALCONY AREA:
64.37 SQ.FT. (5.98 SQ.M)

DISCLAIMER:
THE COLORED MARKETING FLOOR PLANS PROVIDED BY THE DEVELOPER ARE FOR ILLUSTRATIVE PURPOSES ONLY. ACTUAL DIMENSIONS, LAYOUT, AND FINISHES MAY VARY FROM THOSE DEPICTED IN THE PLANS. FURNITURE, FIXTURES, AND EQUIPMENT SHOWN IN THE PLANS ARE FOR DECORATIVE PURPOSES ONLY AND ARE NOT INCLUDED IN THE PURCHASE OR LEASE OF THE PROPERTY. THE DEVELOPER RESERVES THE RIGHT TO MAKE MODIFICATIONS, REVISIONS, AND CHANGES TO THE FLOOR PLANS, SPECIFICATIONS, AND FEATURES WITHOUT PRIOR NOTICE.


TOTAL APARTMENT AREA:
329.06 SQ.FT. (30.57 SQ.M)

PROJECT NAME / BUILDING:
AZIZI SAKANDAR

UNIT NO:
902

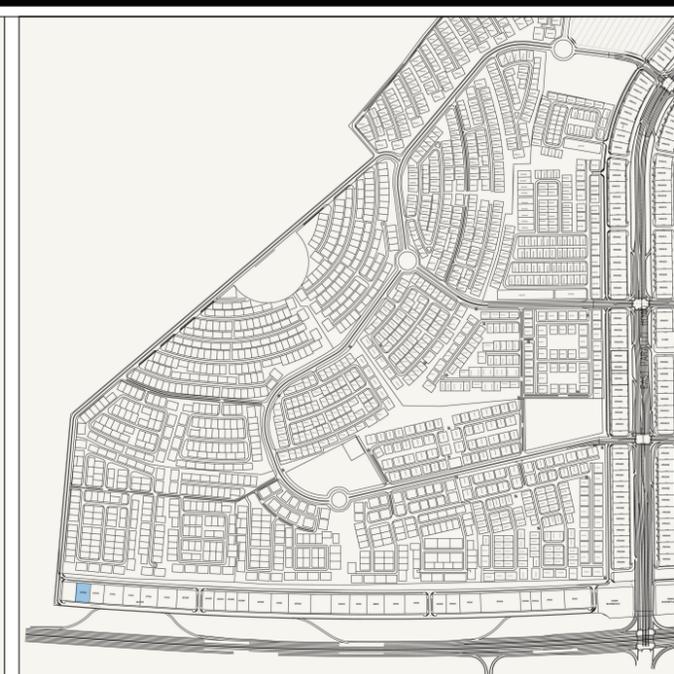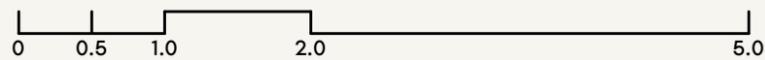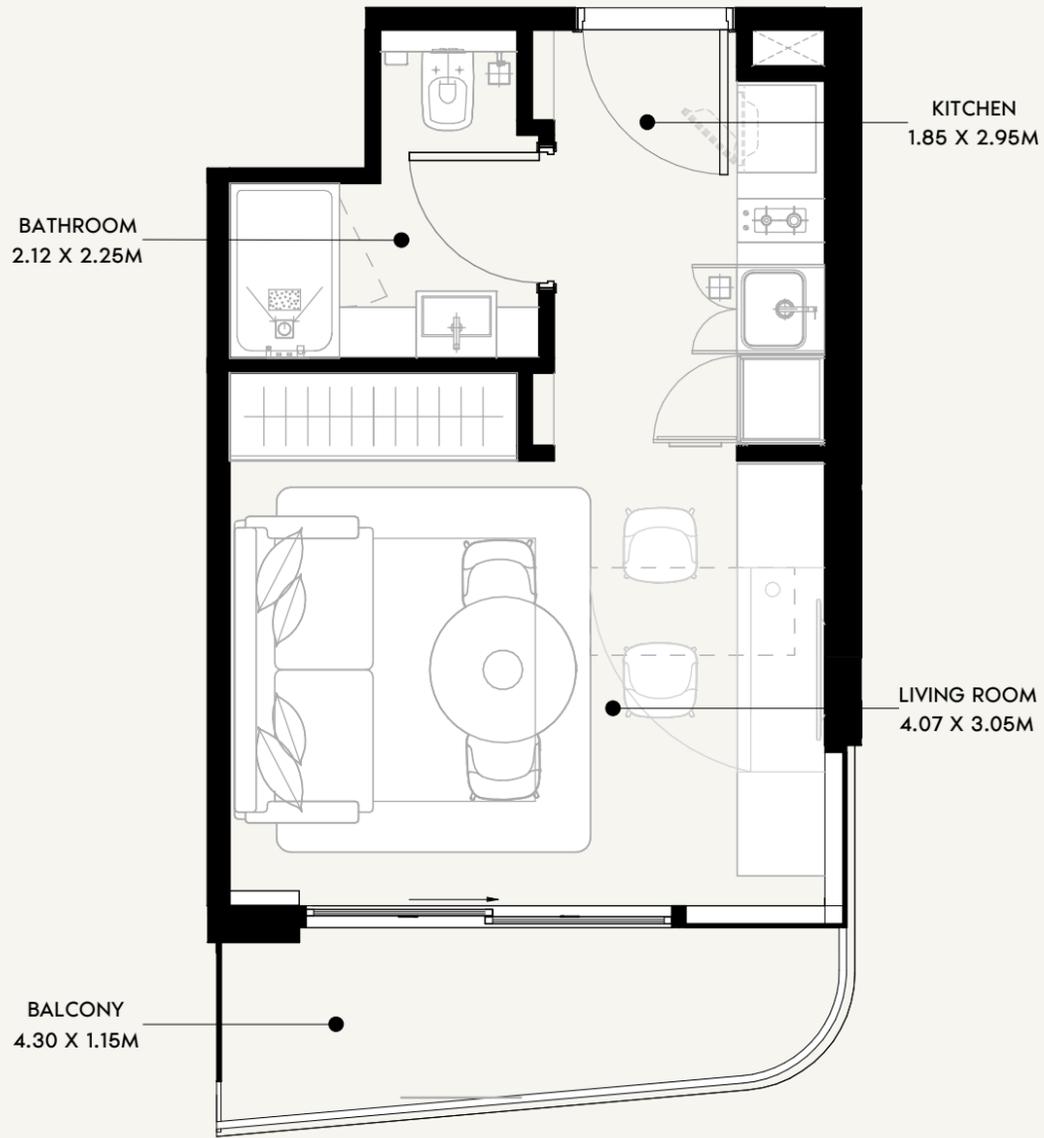

SCALE: N.T.S

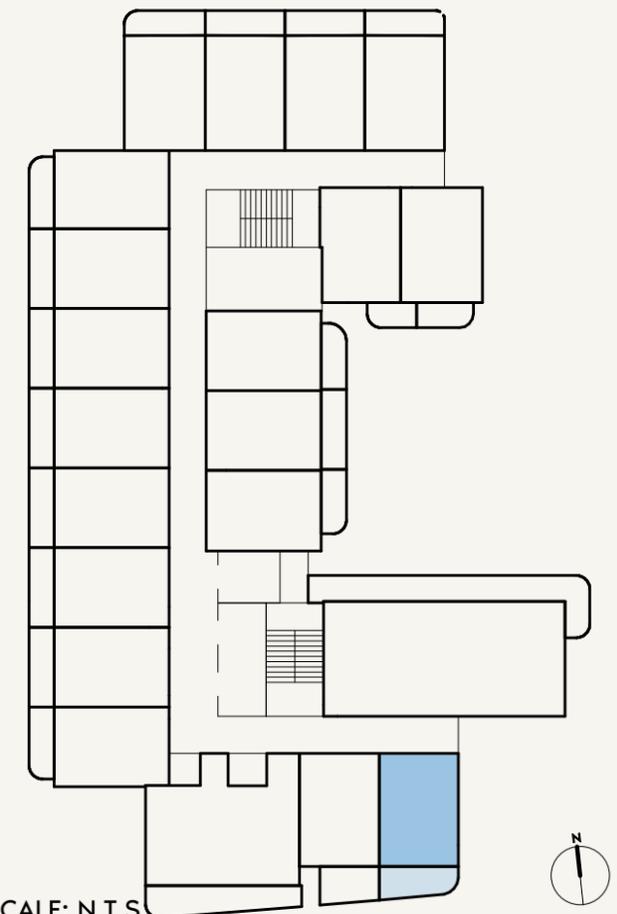

SCALE: N.T.S



FLOOR NO:

10TH FLOOR

APARTMENT AREA:

264.69 SQ.FT. (24.59 SQ.M)

DISCLAIMER:

THE COLORED MARKETING FLOOR PLANS PROVIDED BY THE DEVELOPER ARE FOR ILLUSTRATIVE PURPOSES ONLY. ACTUAL DIMENSIONS, LAYOUT, AND FINISHES MAY VARY FROM THOSE DEPICTED IN THE PLANS. FURNITURE, FIXTURES, AND EQUIPMENT SHOWN IN THE PLANS ARE FOR DECORATIVE PURPOSES ONLY AND ARE NOT INCLUDED IN THE PURCHASE OR LEASE OF THE PROPERTY. THE DEVELOPER RESERVES THE RIGHT TO MAKE MODIFICATIONS, REVISIONS, AND CHANGES TO THE FLOOR PLANS, SPECIFICATIONS, AND FEATURES WITHOUT PRIOR NOTICE.

PROJECT NAME / BUILDING:

AZIZI SAKANDAR

UNIT TYPE:

STUDIO (TYPE-05A)

BALCONY AREA:




74.38 SQ.FT. (6.91 SQ.M)

TOTAL APARTMENT AREA:

339.07 SQ.FT. (31.50 SQ.M)

UNIT NO:

1002

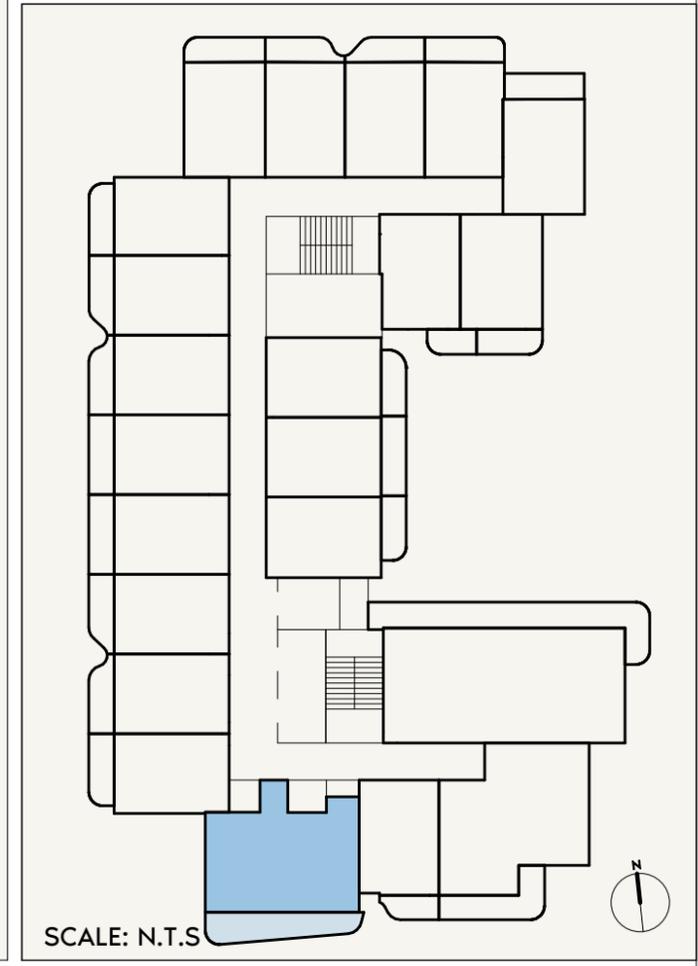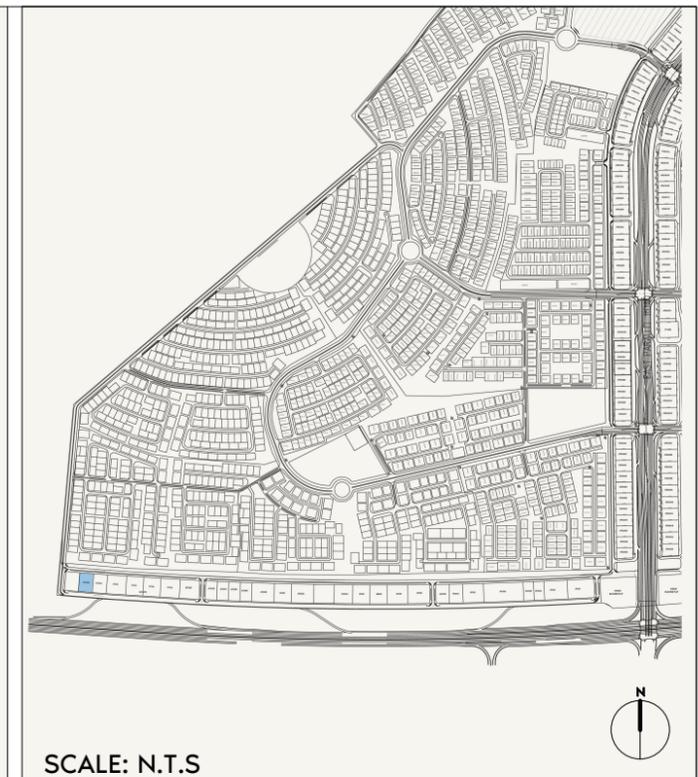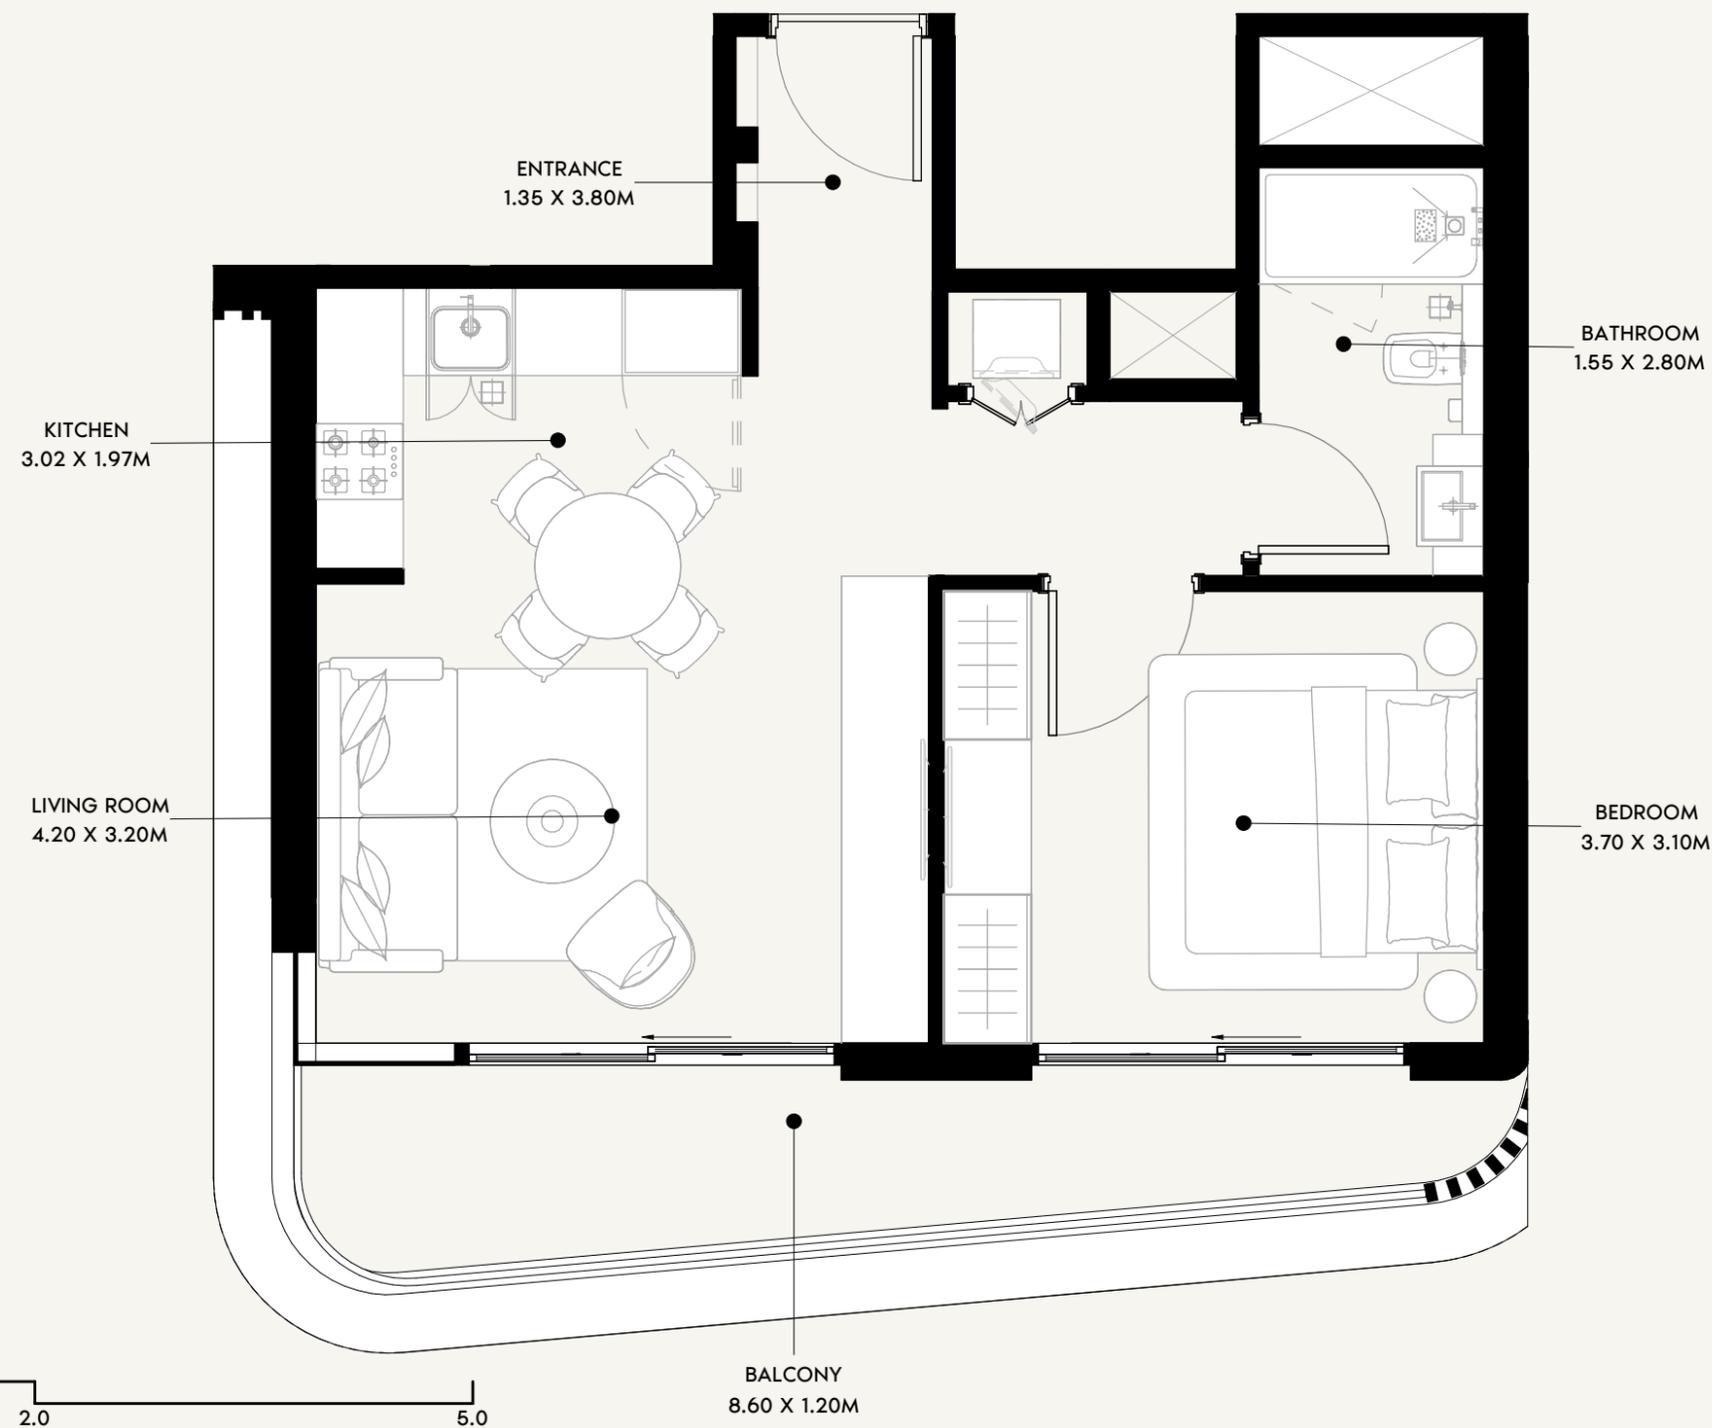

FLOOR NO:
2ND FLOOR

UNIT TYPE:
1 BEDROOM (TYPE-01A)

APARTMENT AREA:
512.26 SQ.FT. (47.59 SQ.M)


BALCONY AREA:
132.61 SQ.FT. (12.32 SQ.M)

DISCLAIMER:
THE COLORED MARKETING FLOOR PLANS PROVIDED BY THE DEVELOPER ARE FOR ILLUSTRATIVE PURPOSES ONLY. ACTUAL DIMENSIONS, LAYOUT, AND FINISHES MAY VARY FROM THOSE DEPICTED IN THE PLANS. FURNITURE, FIXTURES, AND EQUIPMENT SHOWN IN THE PLANS ARE FOR DECORATIVE PURPOSES ONLY AND ARE NOT INCLUDED IN THE PURCHASE OR LEASE OF THE PROPERTY. THE DEVELOPER RESERVES THE RIGHT TO MAKE MODIFICATIONS, REVISIONS, AND CHANGES TO THE FLOOR PLANS, SPECIFICATIONS, AND FEATURES WITHOUT PRIOR NOTICE.


TOTAL APARTMENT AREA:
644.87 SQ.FT. (59.91 SQ.M)

PROJECT NAME / BUILDING:
AZIZI SAKANDAR

UNIT NO:
204

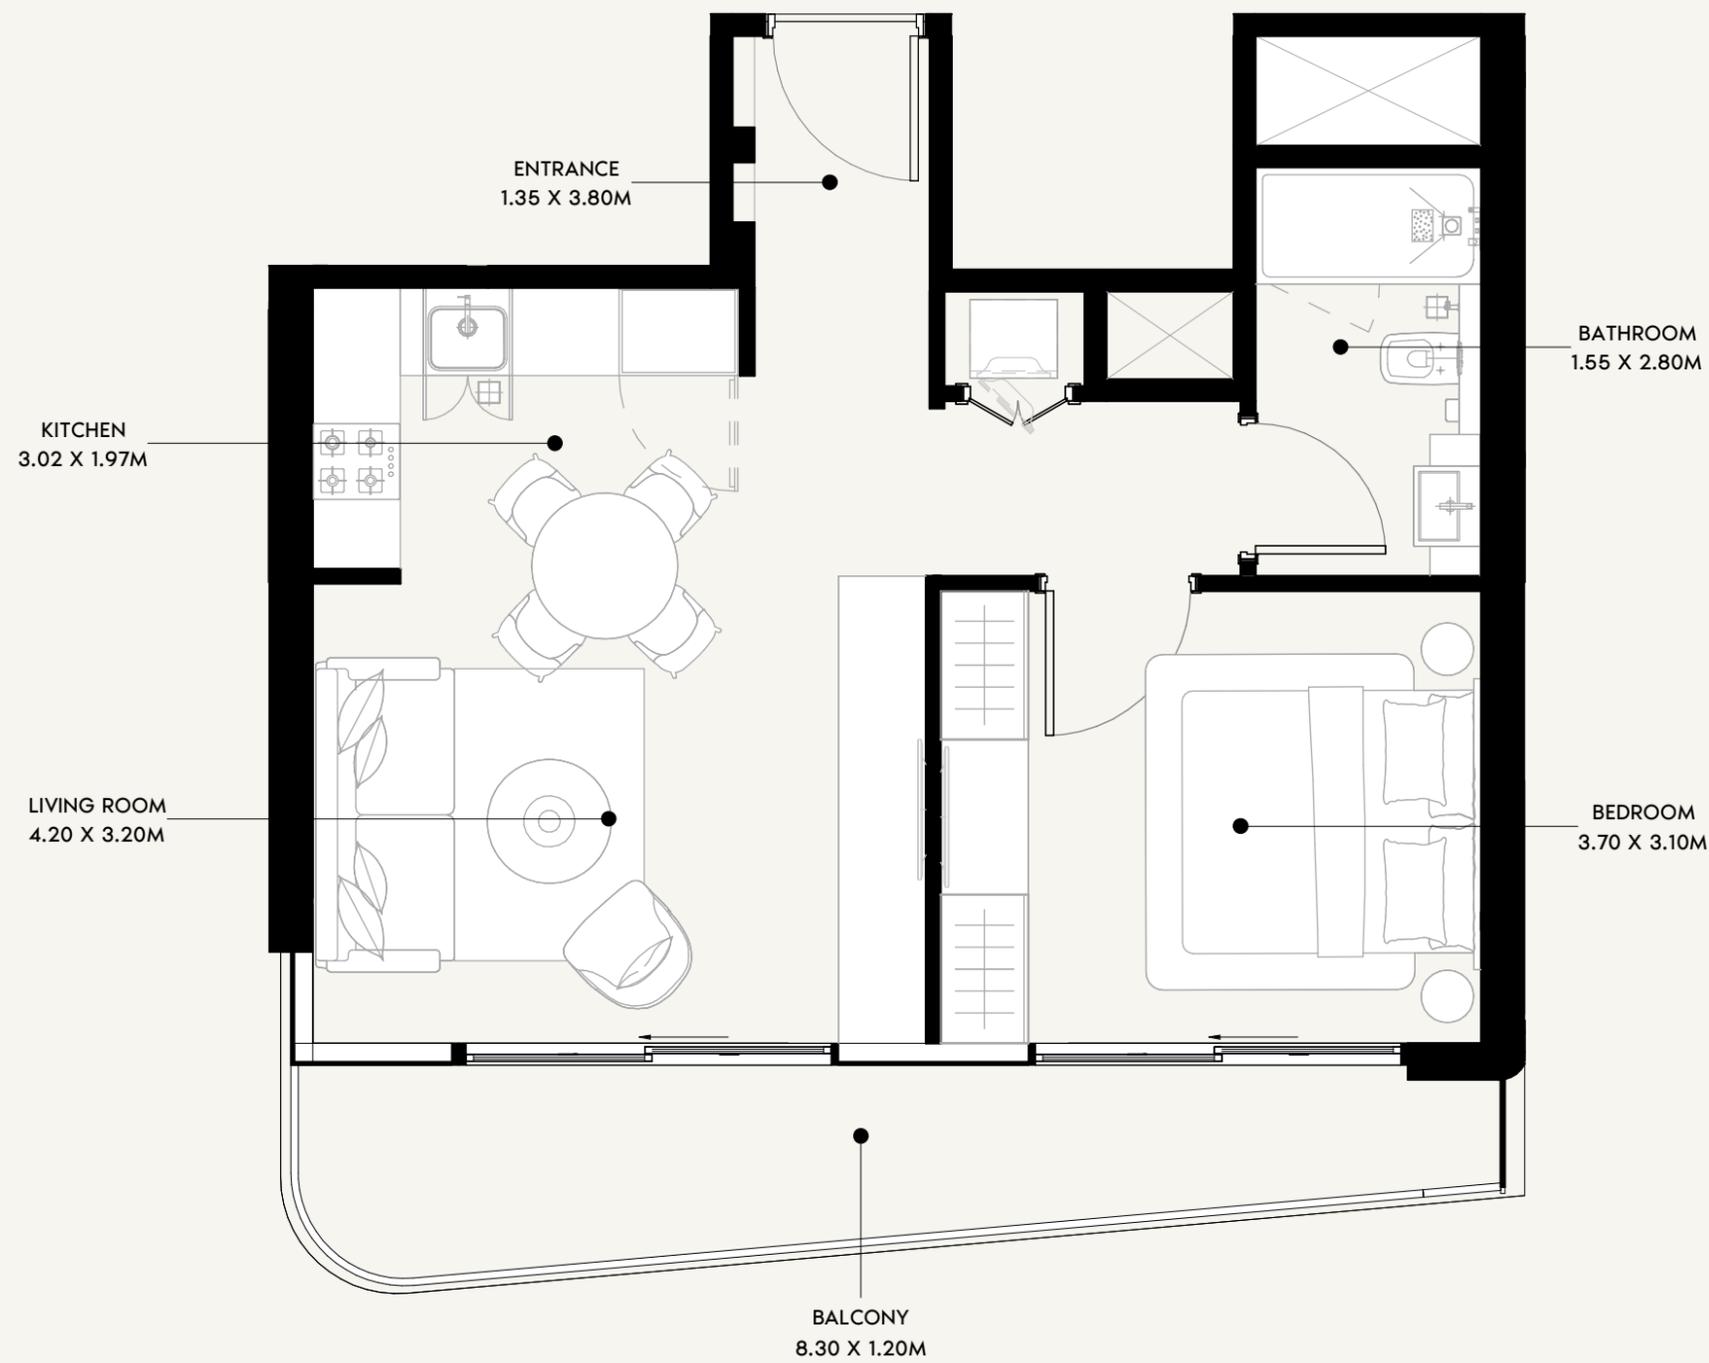

SCALE: N.T.S

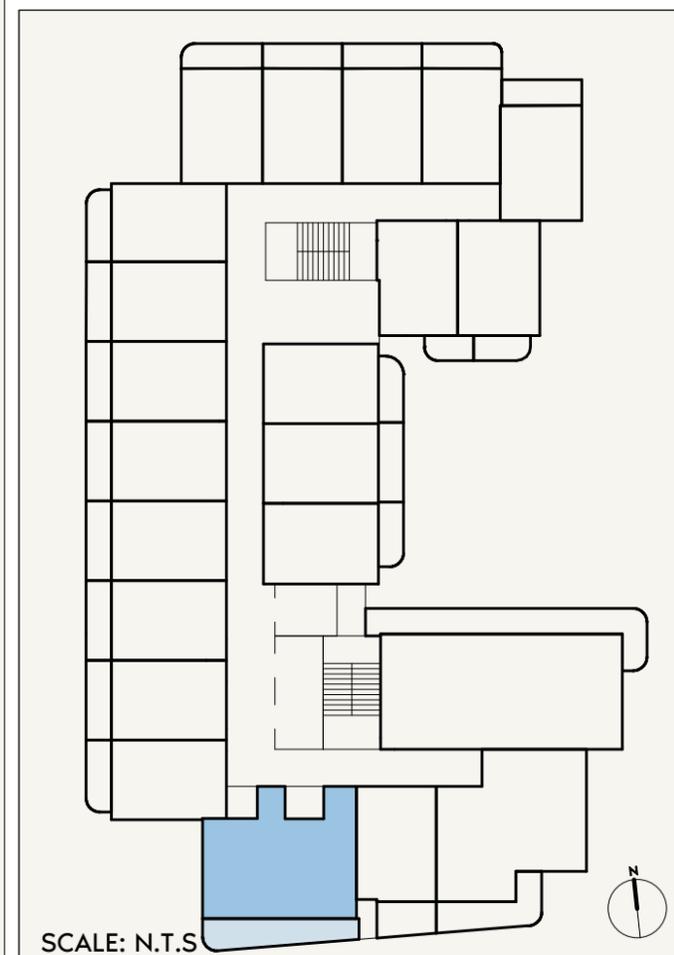

SCALE: N.T.S



FLOOR NO:

5TH FLOOR

UNIT TYPE:

1 BEDROOM (TYPE-01B)

APARTMENT AREA:

512.37 SQ.FT. (47.6 SQ.M)

BALCONY AREA:

139.61 SQ.FT. (12.97 SQ.M)

DISCLAIMER:

THE COLORED MARKETING FLOOR PLANS PROVIDED BY THE DEVELOPER ARE FOR ILLUSTRATIVE PURPOSES ONLY. ACTUAL DIMENSIONS, LAYOUT, AND FINISHES MAY VARY FROM THOSE DEPICTED IN THE PLANS. FURNITURE, FIXTURES, AND EQUIPMENT SHOWN IN THE PLANS ARE FOR DECORATIVE PURPOSES ONLY AND ARE NOT INCLUDED IN THE PURCHASE OR LEASE OF THE PROPERTY. THE DEVELOPER RESERVES THE RIGHT TO MAKE MODIFICATIONS, REVISIONS, AND CHANGES TO THE FLOOR PLANS, SPECIFICATIONS, AND FEATURES WITHOUT PRIOR NOTICE.

TOTAL APARTMENT AREA:



651.98 SQ.FT. (60.57 SQ.M)

PROJECT NAME / BUILDING:


AZIZI SAKANDAR

UNIT NO:

504

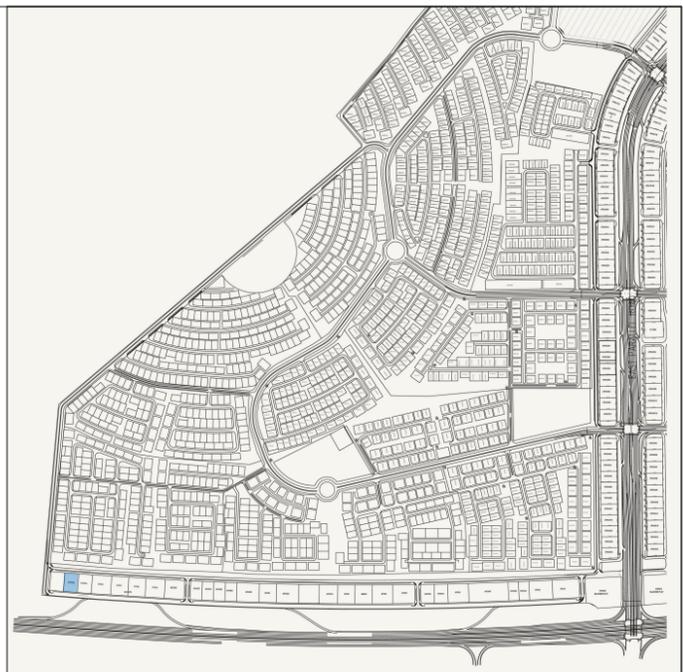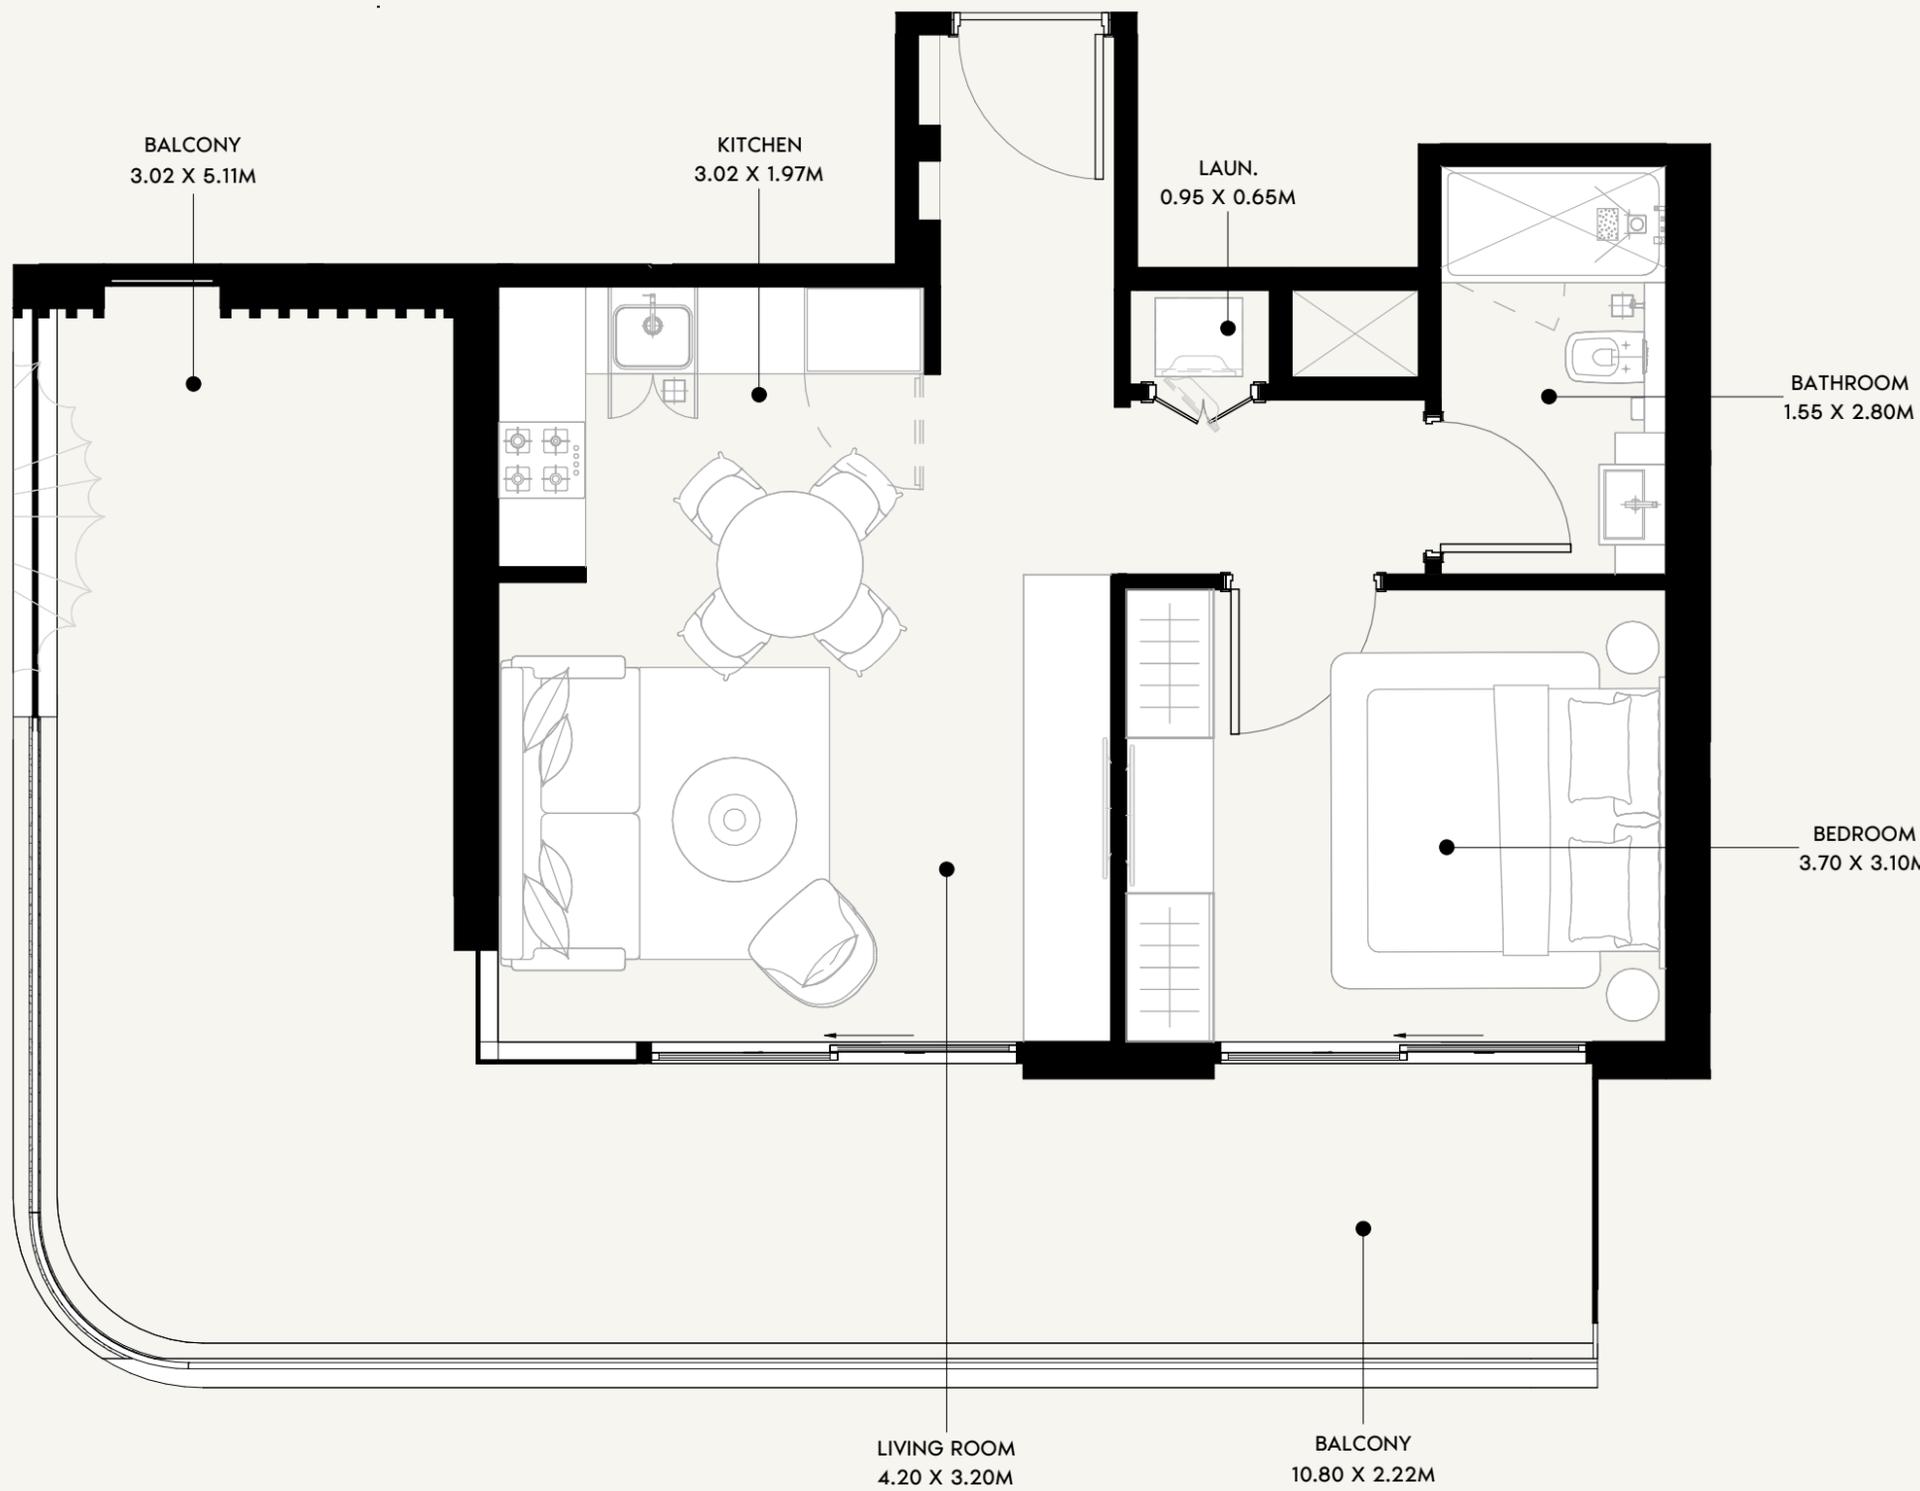

SCALE: N.T.S

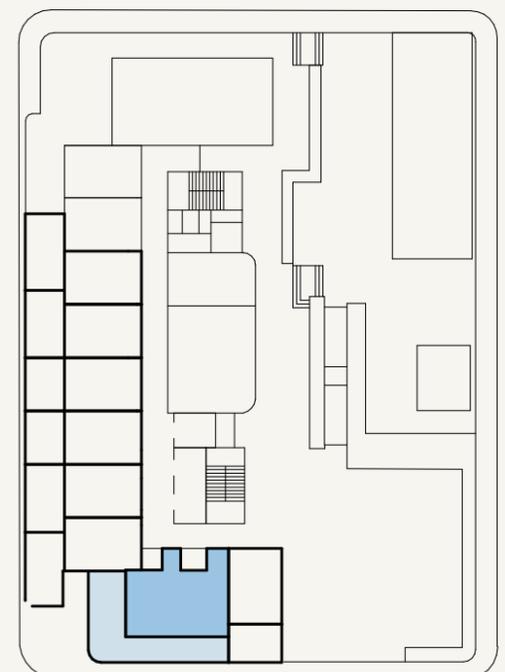

SCALE: N.T.S



FLOOR NO:

1ST FLOOR

UNIT TYPE:

1 BEDROOM (TYPE-01C)

APARTMENT AREA:

512.15 SQ.FT. (47.58 SQ.M)

BALCONY AREA:

430.88 SQ.FT. (40.03 SQ.M)

DISCLAIMER:

THE COLORED MARKETING FLOOR PLANS PROVIDED BY THE DEVELOPER ARE FOR ILLUSTRATIVE PURPOSES ONLY. ACTUAL DIMENSIONS, LAYOUT, AND FINISHES MAY VARY FROM THOSE DEPICTED IN THE PLANS. FURNITURE, FIXTURES, AND EQUIPMENT SHOWN IN THE PLANS ARE FOR DECORATIVE PURPOSES ONLY AND ARE NOT INCLUDED IN THE PURCHASE OR LEASE OF THE PROPERTY. THE DEVELOPER RESERVES THE RIGHT TO MAKE MODIFICATIONS, REVISIONS, AND CHANGES TO THE FLOOR PLANS, SPECIFICATIONS, AND FEATURES WITHOUT PRIOR NOTICE.

TOTAL APARTMENT AREA:



943.03 SQ.FT. (87.61 SQ.M)

PROJECT NAME / BUILDING:


AZIZI SAKANDAR

UNIT NO:

102

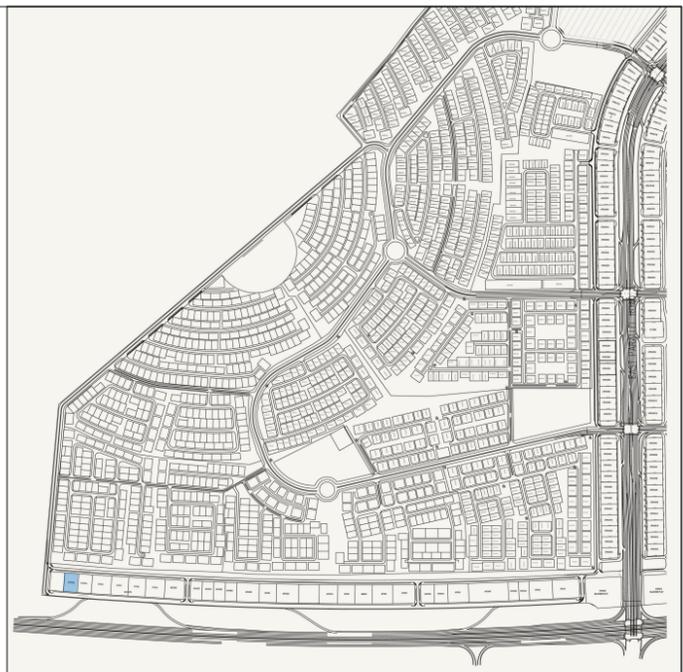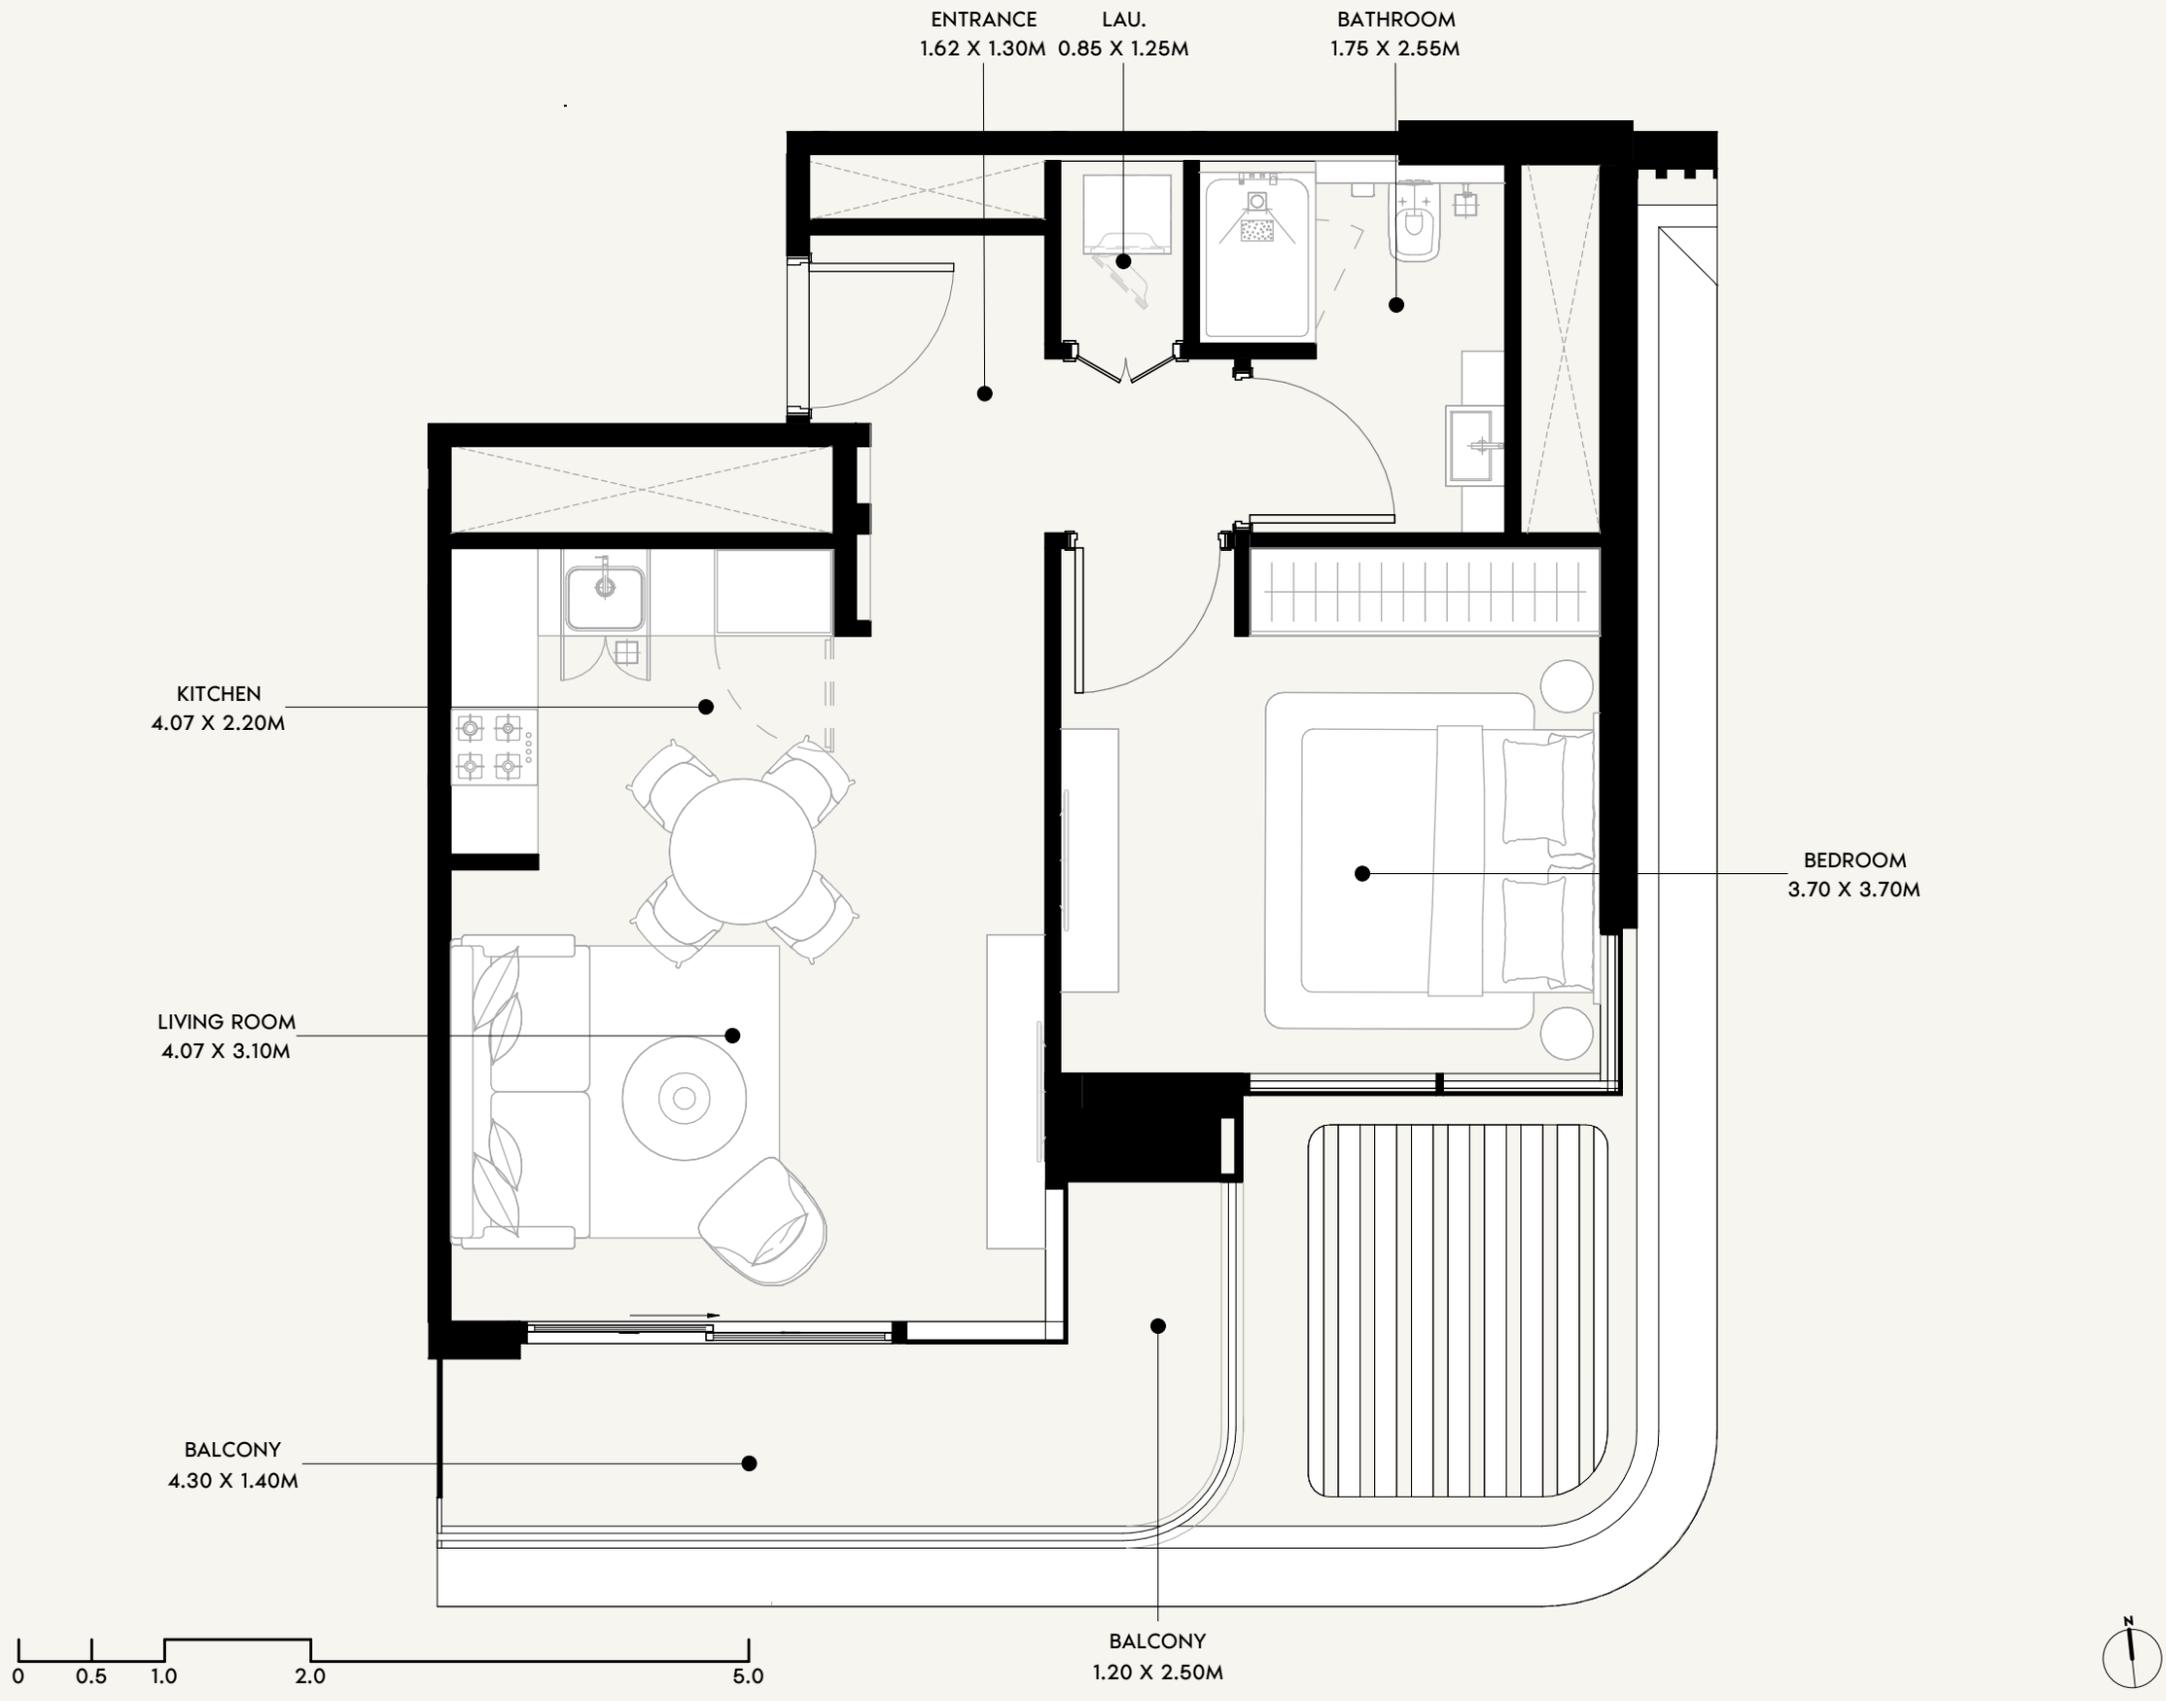

SCALE: N.T.S

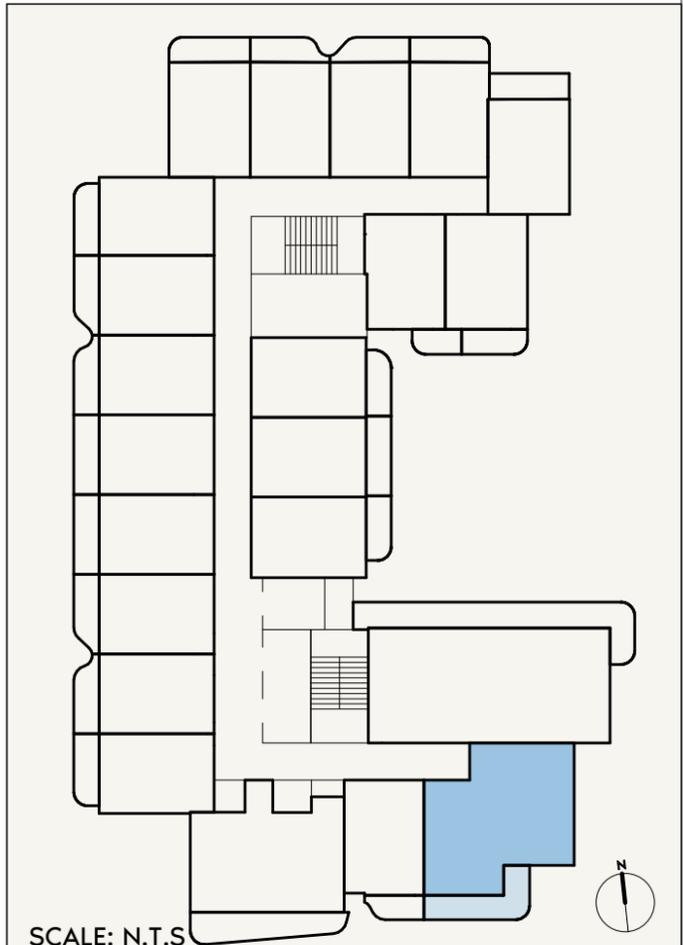

SCALE: N.T.S



FLOOR NO:
2ND FLOOR

UNIT TYPE:
1BEDROOM (TYPE-02A)

APARTMENT AREA:
538.20 SQ.FT. (50 SQ.M)



BALCONY AREA:
106.03 SQ.FT. (9.85 SQ.M)

DISCLAIMER:
THE COLORED MARKETING FLOOR PLANS PROVIDED BY THE DEVELOPER ARE FOR ILLUSTRATIVE PURPOSES ONLY. ACTUAL DIMENSIONS, LAYOUT, AND FINISHES MAY VARY FROM THOSE DEPICTED IN THE PLANS. FURNITURE, FIXTURES, AND EQUIPMENT SHOWN IN THE PLANS ARE FOR DECORATIVE PURPOSES ONLY AND ARE NOT INCLUDED IN THE PURCHASE OR LEASE OF THE PROPERTY. THE DEVELOPER RESERVES THE RIGHT TO MAKE MODIFICATIONS, REVISIONS, AND CHANGES TO THE FLOOR PLANS, SPECIFICATIONS, AND FEATURES WITHOUT PRIOR NOTICE.


TOTAL APARTMENT AREA:
644.23 SQ.FT. (59.85 SQ.M)

PROJECT NAME / BUILDING:
AZIZI SAKANDAR

UNIT NO:
202

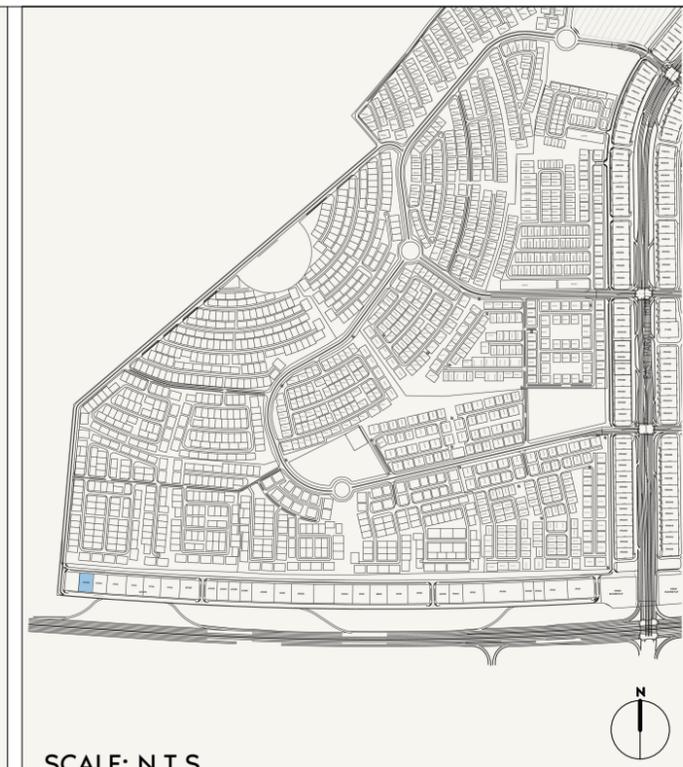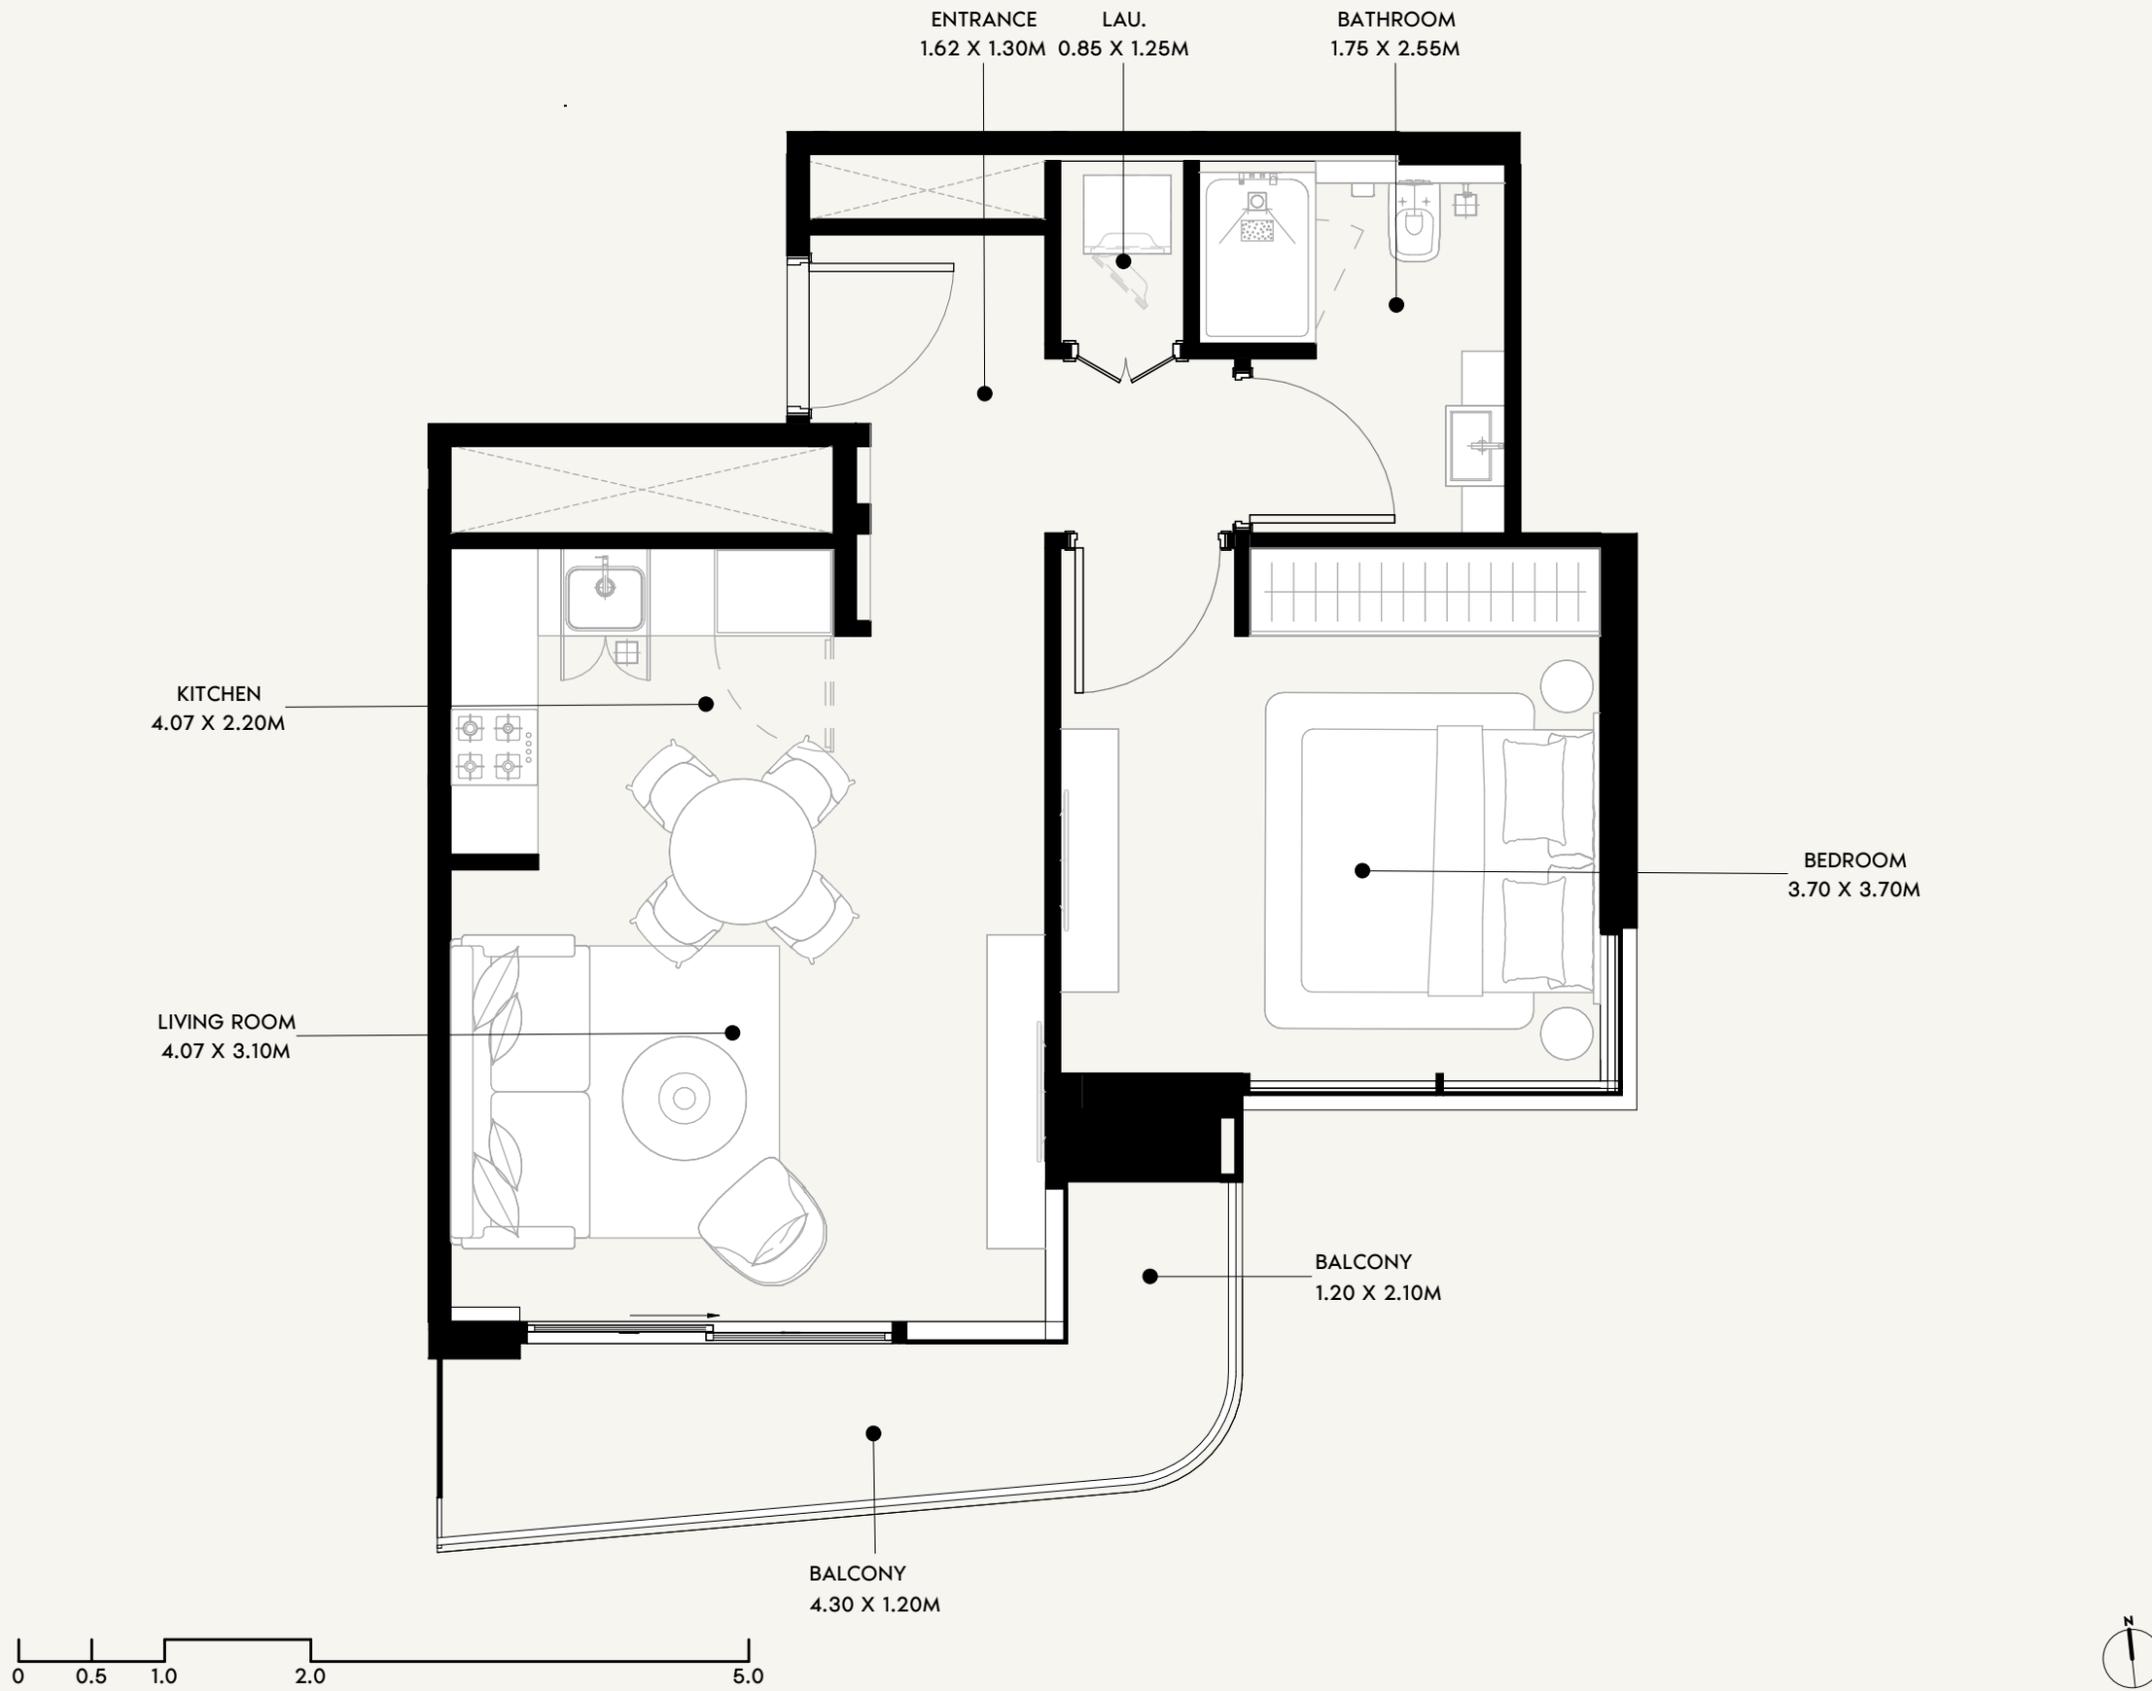

SCALE: N.T.S

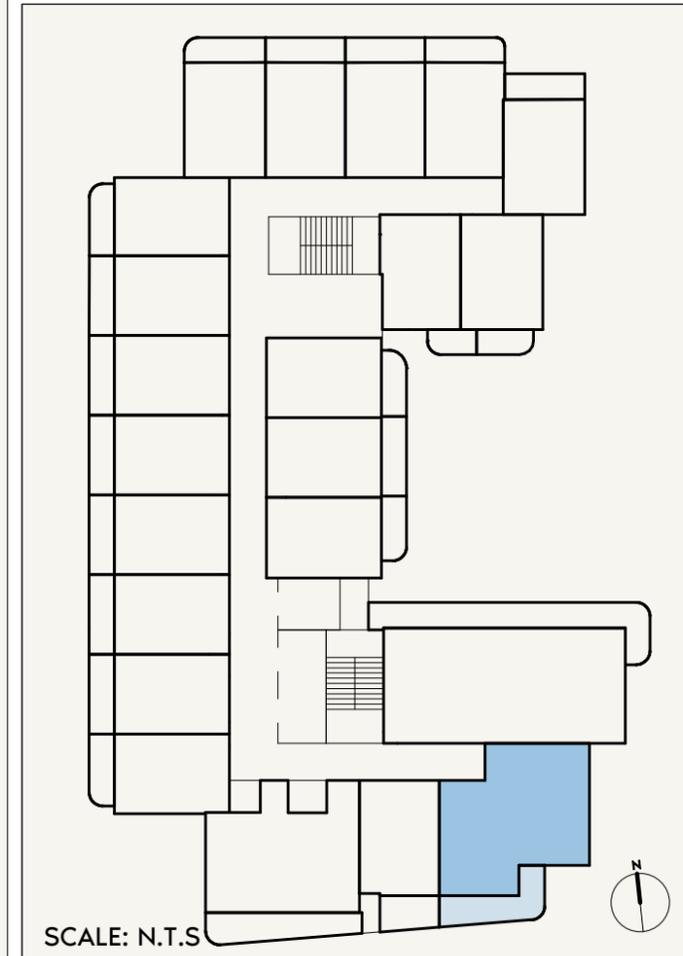

SCALE: N.T.S



FLOOR NO:
5TH FLOOR

UNIT TYPE:
1 BEDROOM (TYPE-02B)

APARTMENT AREA:
537.77 SQ.FT. (49.96 SQ.M)



BALCONY AREA:
112.27 SQ.FT. (10.43 SQ.M)

DISCLAIMER:
THE COLORED MARKETING FLOOR PLANS PROVIDED BY THE DEVELOPER ARE FOR ILLUSTRATIVE PURPOSES ONLY. ACTUAL DIMENSIONS, LAYOUT, AND FINISHES MAY VARY FROM THOSE DEPICTED IN THE PLANS. FURNITURE, FIXTURES, AND EQUIPMENT SHOWN IN THE PLANS ARE FOR DECORATIVE PURPOSES ONLY AND ARE NOT INCLUDED IN THE PURCHASE OR LEASE OF THE PROPERTY. THE DEVELOPER RESERVES THE RIGHT TO MAKE MODIFICATIONS, REVISIONS, AND CHANGES TO THE FLOOR PLANS, SPECIFICATIONS, AND FEATURES WITHOUT PRIOR NOTICE.


TOTAL APARTMENT AREA:
650.04 SQ.FT. (60.39 SQ.M)

PROJECT NAME / BUILDING:
AZIZI SAKANDAR

UNIT NO:
502

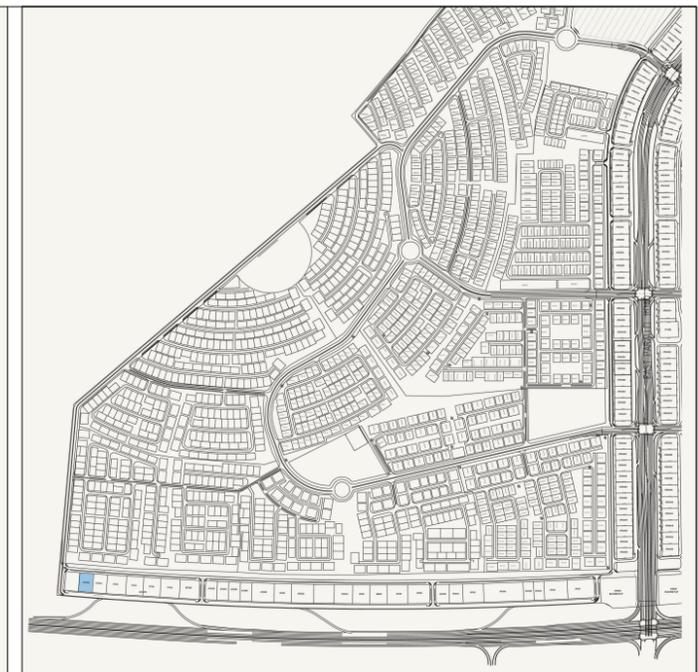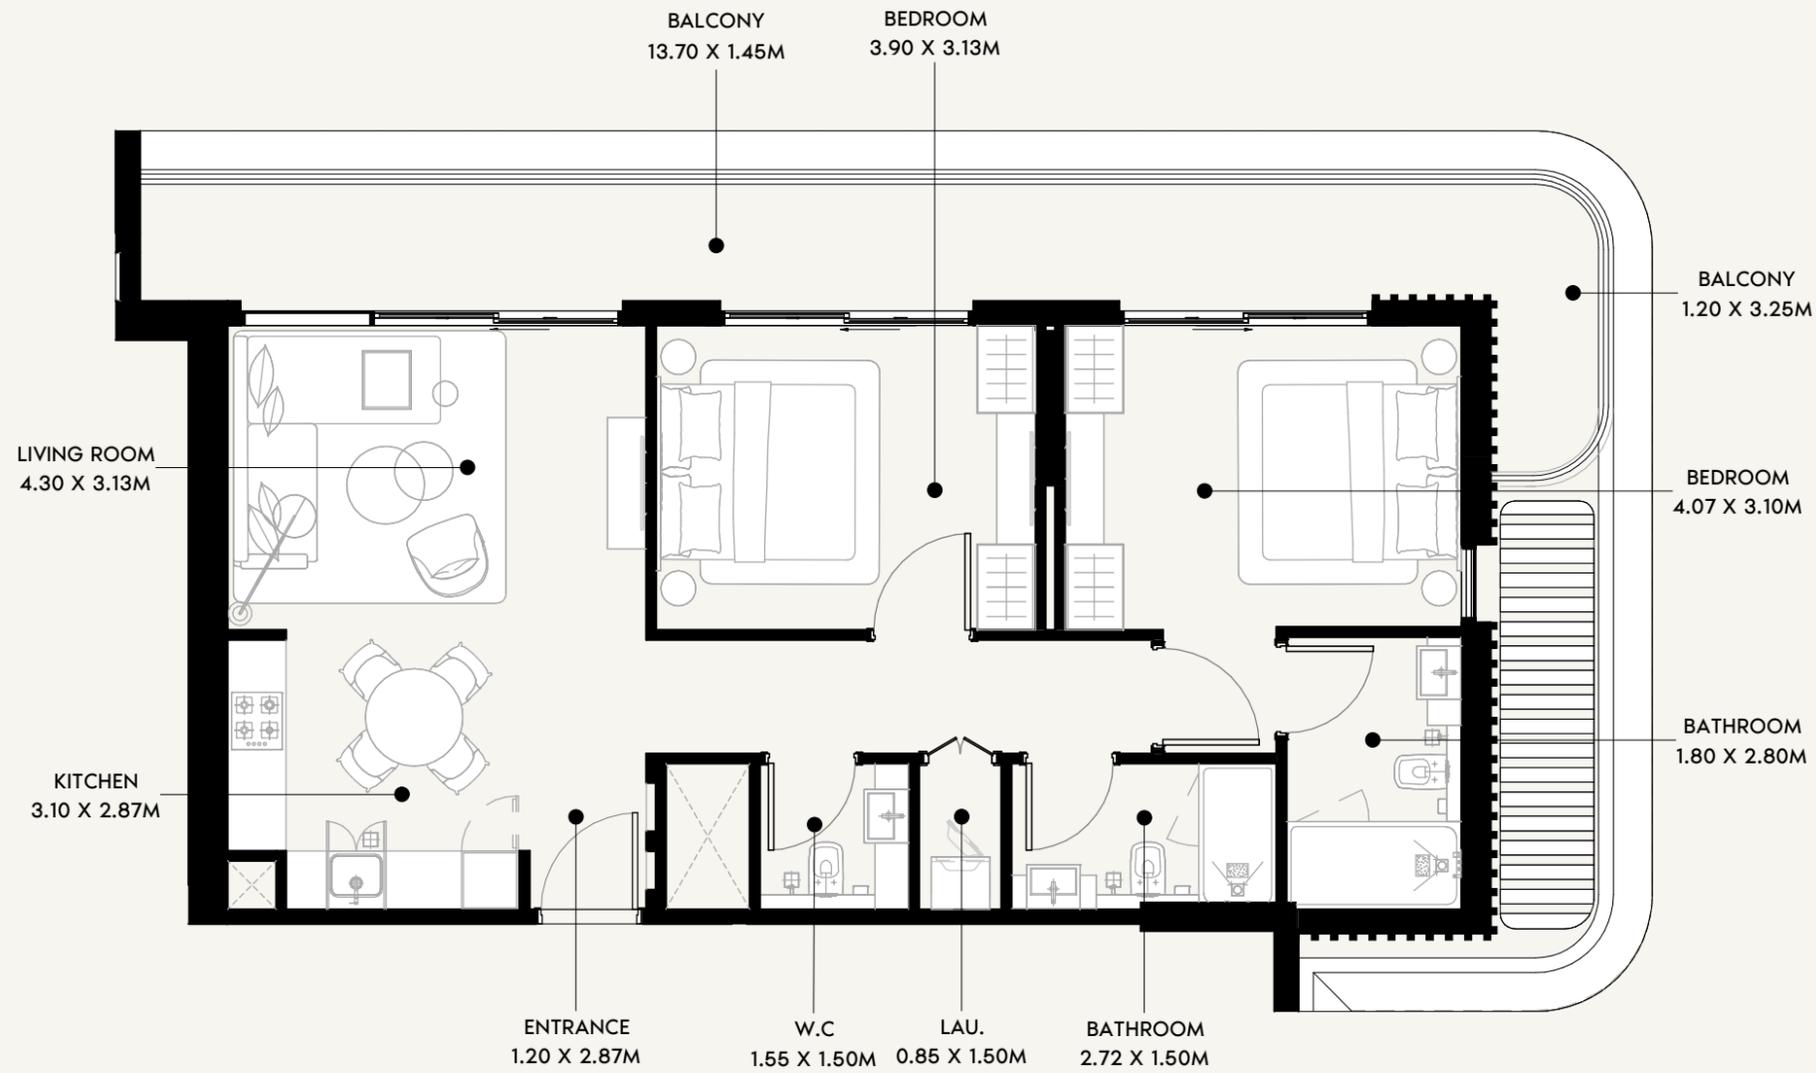

SCALE: N.T.S

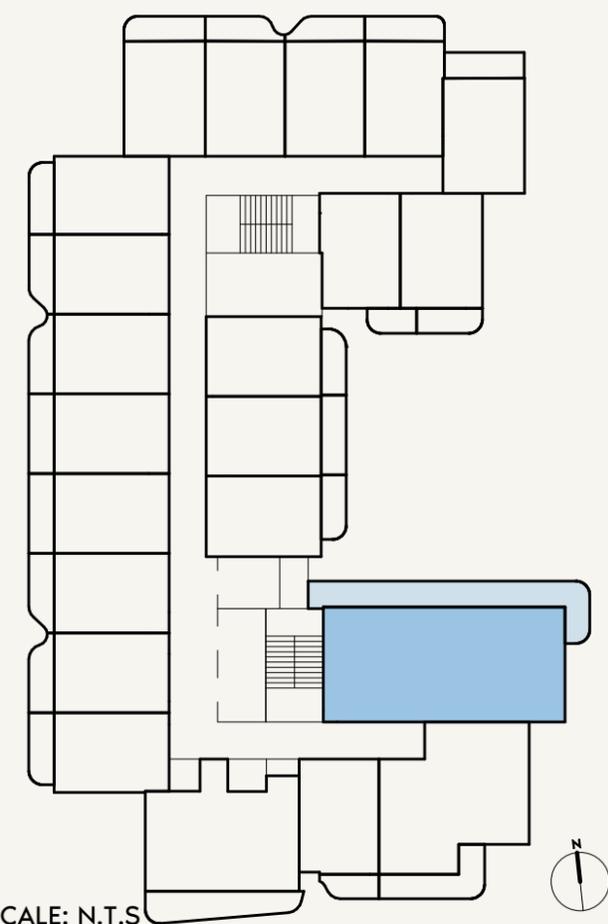


SCALE: N.T.S




FLOOR NO: 2ND FLOOR	APARTMENT AREA: 843.79 SQ.FT. (78.39 SQ.M)	DISCLAIMER: <small>THE COLORED MARKETING FLOOR PLANS PROVIDED BY THE DEVELOPER ARE FOR ILLUSTRATIVE PURPOSES ONLY. ACTUAL DIMENSIONS, LAYOUT, AND FINISHES MAY VARY FROM THOSE DEPICTED IN THE PLANS. FURNITURE, FIXTURES, AND EQUIPMENT SHOWN IN THE PLANS ARE FOR DECORATIVE PURPOSES ONLY AND ARE NOT INCLUDED IN THE PURCHASE OR LEASE OF THE PROPERTY. THE DEVELOPER RESERVES THE RIGHT TO MAKE MODIFICATIONS, REVISIONS, AND CHANGES TO THE FLOOR PLANS, SPECIFICATIONS, AND FEATURES WITHOUT PRIOR NOTICE.</small>	PROJECT NAME / BUILDING: AZIZI SAKANDAR
	UNIT TYPE: 2 BEDROOM (TYPE-01A)		

FLOOR PLATES



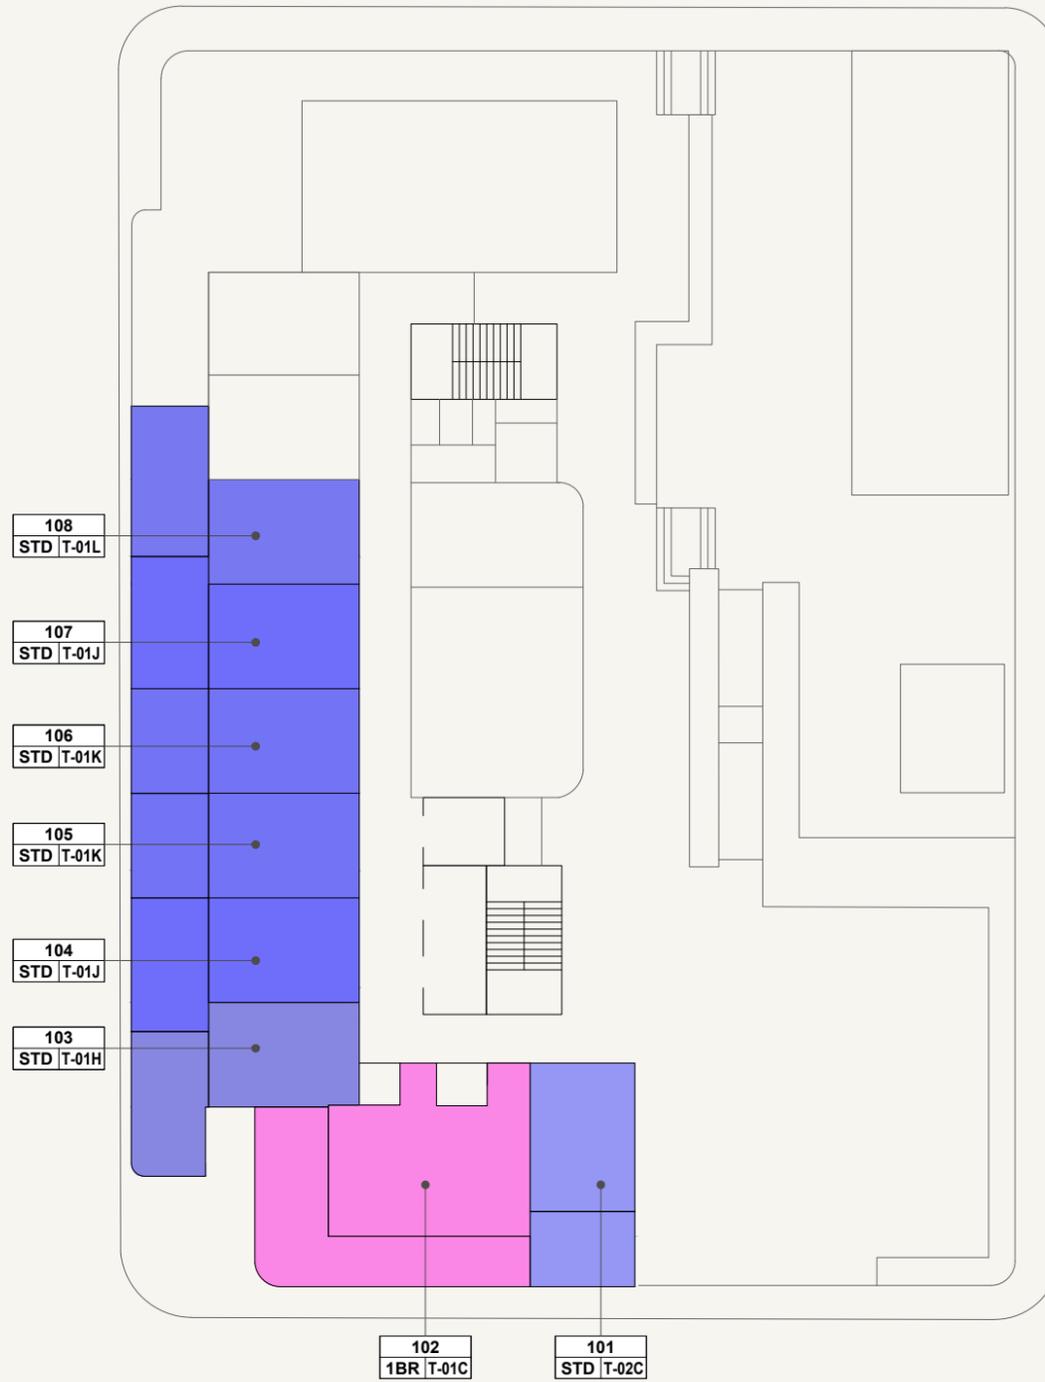

- STUDIO
- 1 BEDROOM
- 2 BEDROOM
- 3 BEDROOM

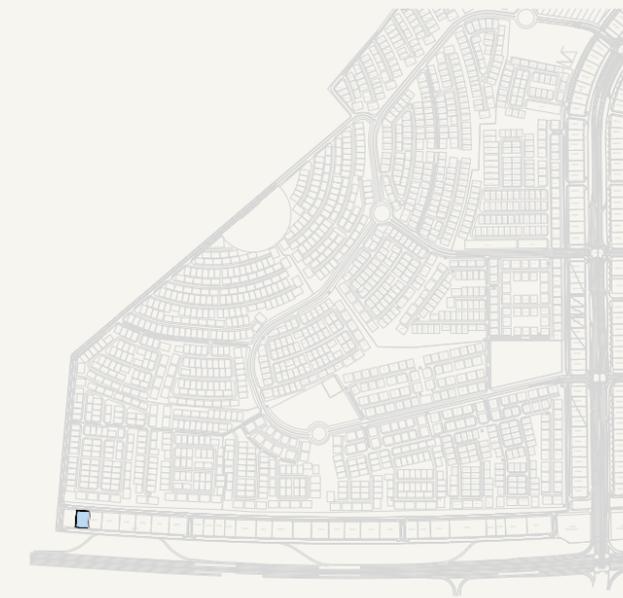

SCALE: N.T.S




FLOOR NO:
1ST FLOOR


UNIT TYPE:
APARTMENTS

DISCLAIMER:
THE COLORED MARKETING FLOOR PLANS PROVIDED BY THE DEVELOPER ARE FOR ILLUSTRATIVE PURPOSES ONLY. ACTUAL DIMENSIONS, LAYOUT, AND FINISHES MAY VARY FROM THOSE DEPICTED IN THE PLANS. FURNITURE, FIXTURES, AND EQUIPMENT SHOWN IN THE PLANS ARE FOR DECORATIVE PURPOSES ONLY AND ARE NOT INCLUDED IN THE PURCHASE OR LEASE OF THE PROPERTY. THE DEVELOPER RESERVES THE RIGHT TO MAKE MODIFICATIONS, REVISIONS, AND CHANGES TO THE FLOOR PLANS, SPECIFICATIONS, AND FEATURES WITHOUT PRIOR NOTICE.

PROJECT NAME / BUILDING:
AZIZI SAKANDAR

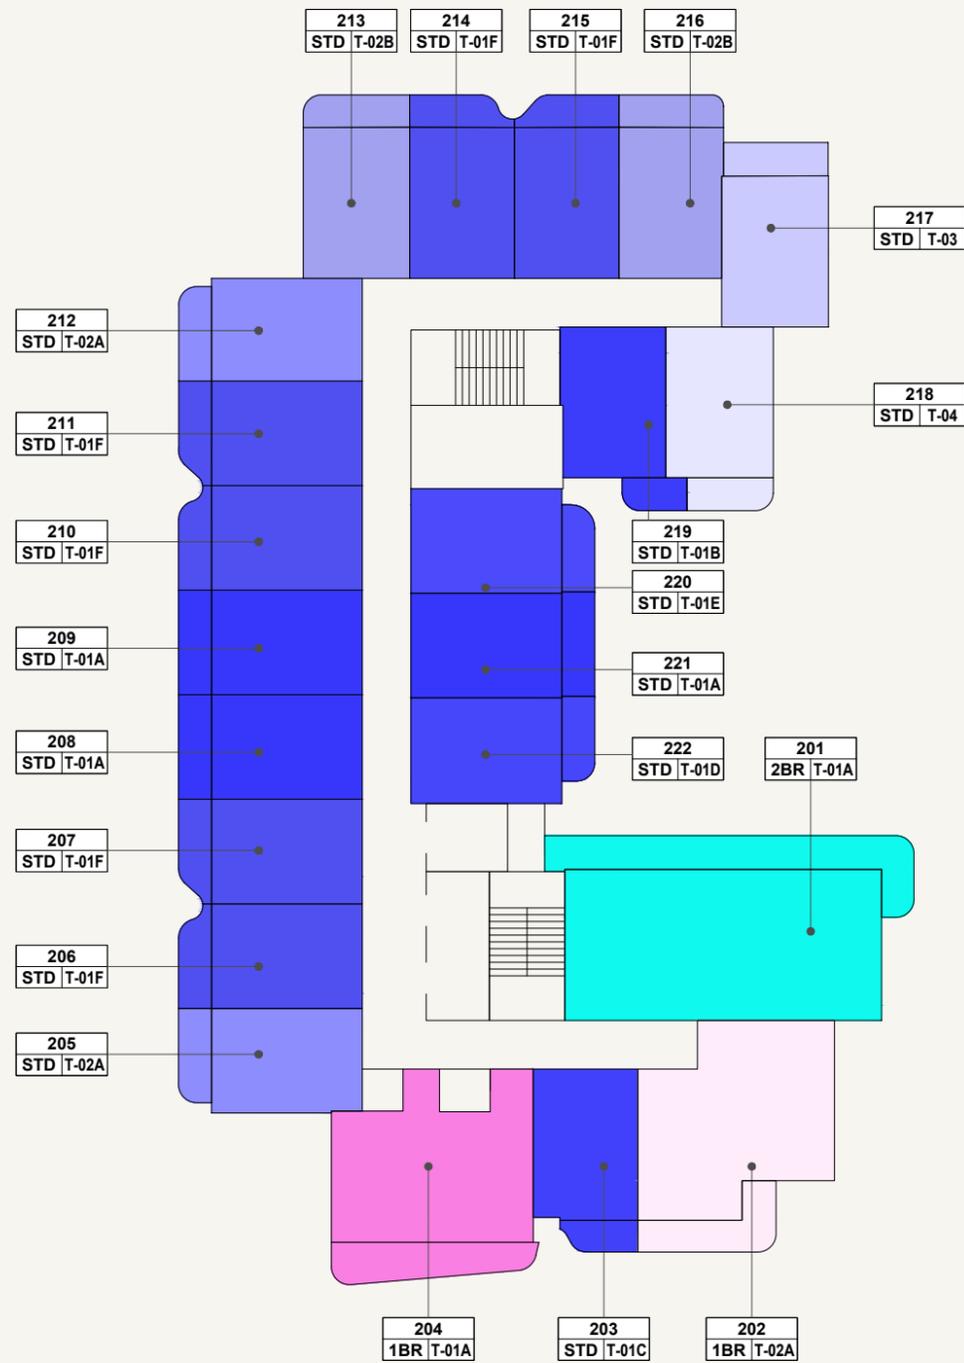

- STUDIO
- 1 BEDROOM
- 2 BEDROOM
- 3 BEDROOM

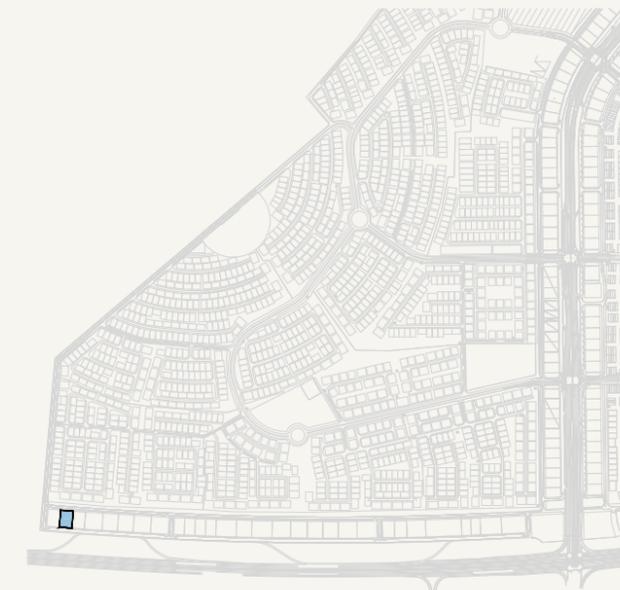

SCALE: N.T.S




FLOOR NO:
2ND,3RD,4TH,7TH
AND 8TH FLOOR


UNIT TYPE:
APARTMENTS

DISCLAIMER:
THE COLORED MARKETING FLOOR PLANS PROVIDED BY THE DEVELOPER ARE FOR ILLUSTRATIVE PURPOSES ONLY. ACTUAL DIMENSIONS, LAYOUT, AND FINISHES MAY VARY FROM THOSE DEPICTED IN THE PLANS. FURNITURE, FIXTURES, AND EQUIPMENT SHOWN IN THE PLANS ARE FOR DECORATIVE PURPOSES ONLY AND ARE NOT INCLUDED IN THE PURCHASE OR LEASE OF THE PROPERTY. THE DEVELOPER RESERVES THE RIGHT TO MAKE MODIFICATIONS, REVISIONS, AND CHANGES TO THE FLOOR PLANS, SPECIFICATIONS, AND FEATURES WITHOUT PRIOR NOTICE.

PROJECT NAME / BUILDING:
AZIZI SAKANDAR

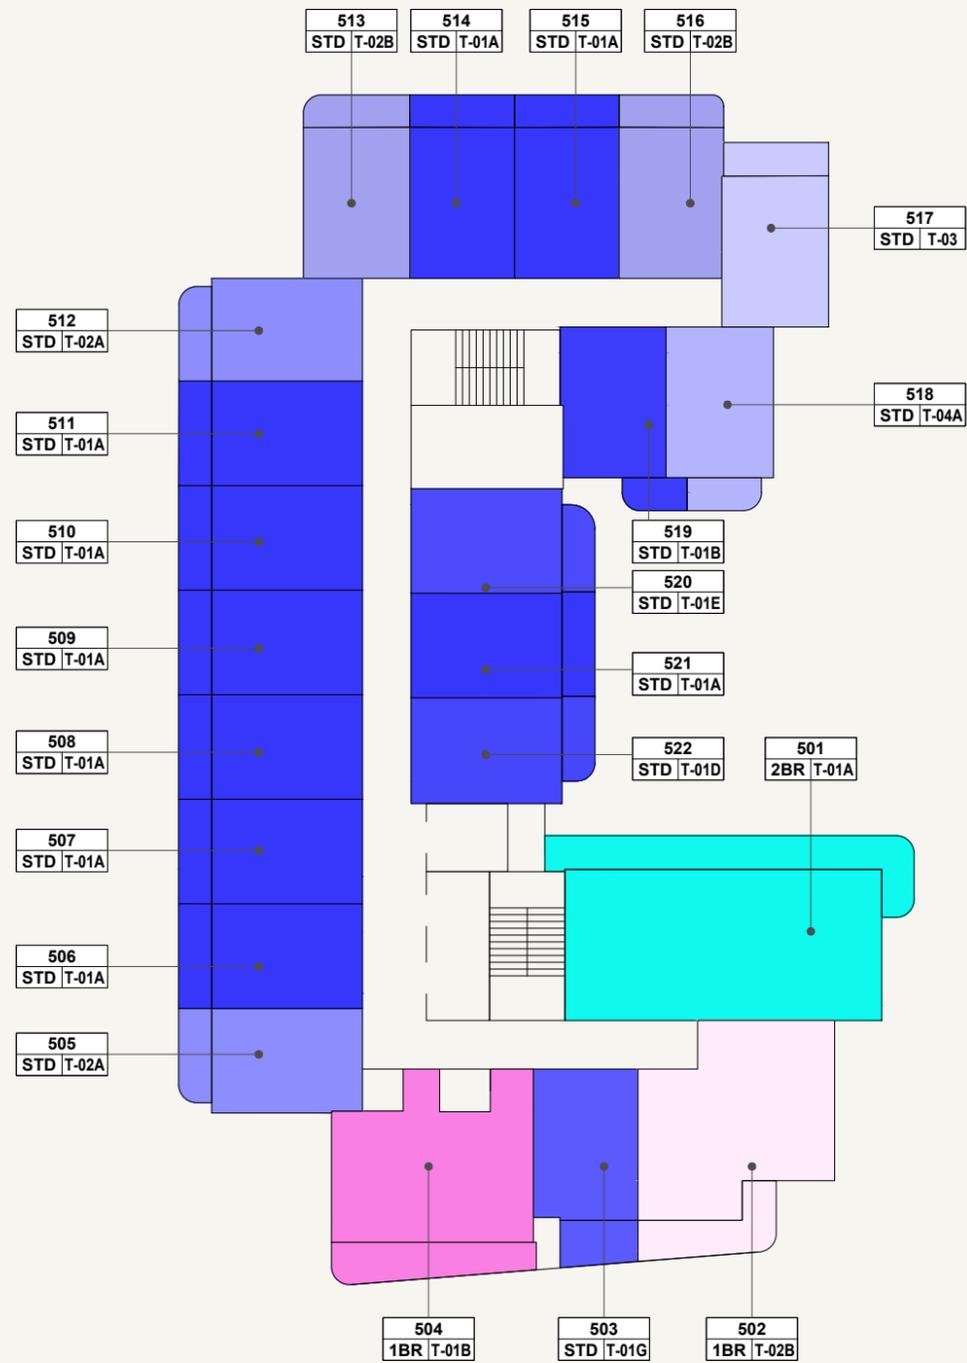

- STUDIO
- 1 BEDROOM
- 2 BEDROOM
- 3 BEDROOM

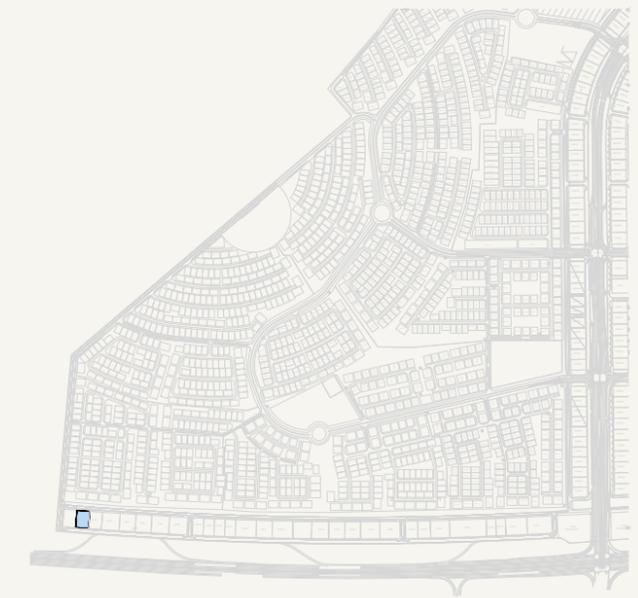

SCALE: N.T.S




FLOOR NO:
5TH AND 6TH FLOOR


UNIT TYPE:
APARTMENTS

DISCLAIMER:
THE COLORED MARKETING FLOOR PLANS PROVIDED BY THE DEVELOPER ARE FOR ILLUSTRATIVE PURPOSES ONLY. ACTUAL DIMENSIONS, LAYOUT, AND FINISHES MAY VARY FROM THOSE DEPICTED IN THE PLANS. FURNITURE, FIXTURES, AND EQUIPMENT SHOWN IN THE PLANS ARE FOR DECORATIVE PURPOSES ONLY AND ARE NOT INCLUDED IN THE PURCHASE OR LEASE OF THE PROPERTY. THE DEVELOPER RESERVES THE RIGHT TO MAKE MODIFICATIONS, REVISIONS, AND CHANGES TO THE FLOOR PLANS, SPECIFICATIONS, AND FEATURES WITHOUT PRIOR NOTICE.

PROJECT NAME / BUILDING:
AZIZI SAKANDAR

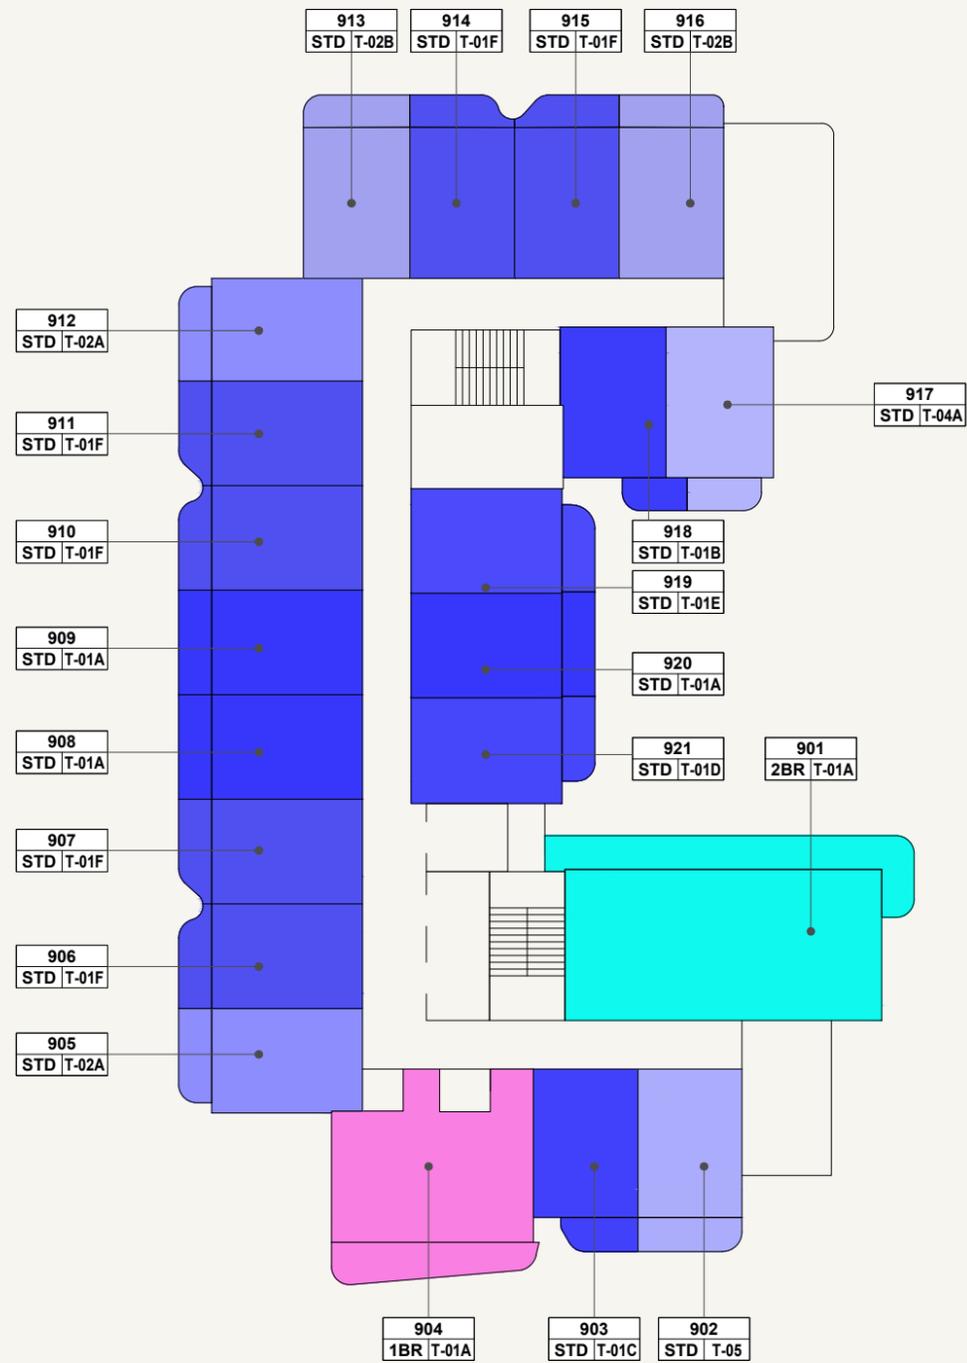

- STUDIO
- 1 BEDROOM
- 2 BEDROOM
- 3 BEDROOM

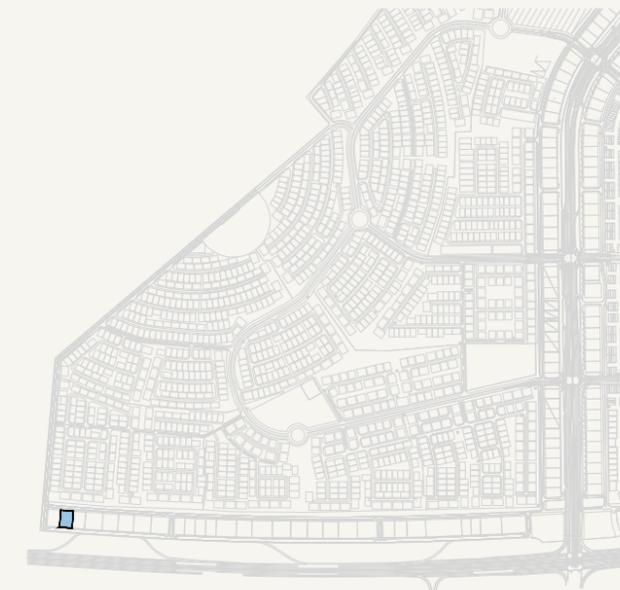

SCALE: N.T.S




FLOOR NO:
9TH FLOOR


UNIT TYPE:
APARTMENTS

DISCLAIMER:
THE COLORED MARKETING FLOOR PLANS PROVIDED BY THE DEVELOPER ARE FOR ILLUSTRATIVE PURPOSES ONLY. ACTUAL DIMENSIONS, LAYOUT, AND FINISHES MAY VARY FROM THOSE DEPICTED IN THE PLANS. FURNITURE, FIXTURES, AND EQUIPMENT SHOWN IN THE PLANS ARE FOR DECORATIVE PURPOSES ONLY AND ARE NOT INCLUDED IN THE PURCHASE OR LEASE OF THE PROPERTY. THE DEVELOPER RESERVES THE RIGHT TO MAKE MODIFICATIONS, REVISIONS, AND CHANGES TO THE FLOOR PLANS, SPECIFICATIONS, AND FEATURES WITHOUT PRIOR NOTICE.

PROJECT NAME / BUILDING:
AZIZI SAKANDAR

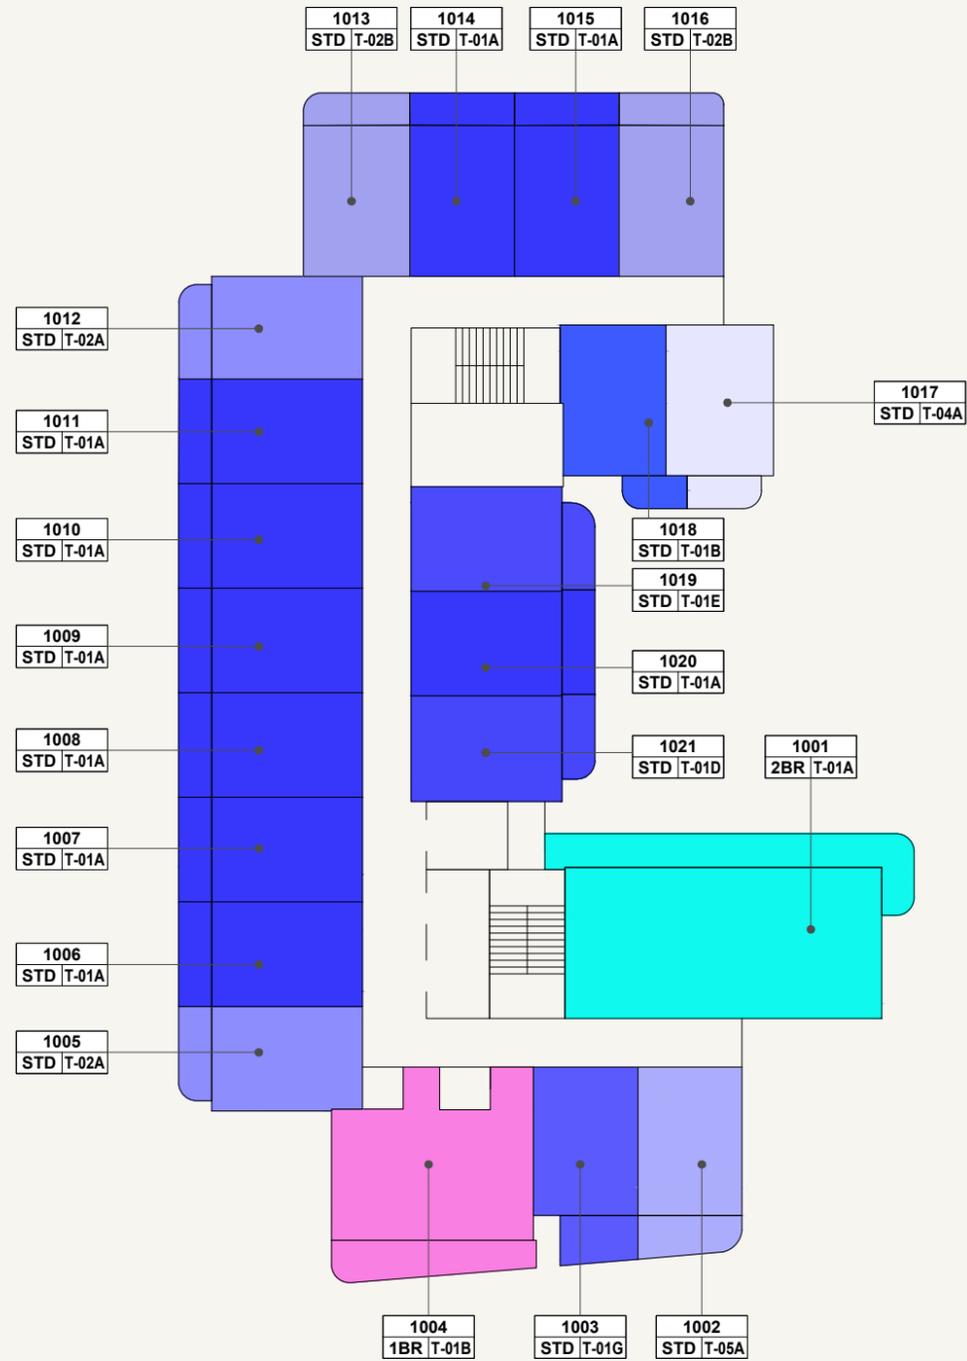

- STUDIO
- 1 BEDROOM
- 2 BEDROOM
- 3 BEDROOM

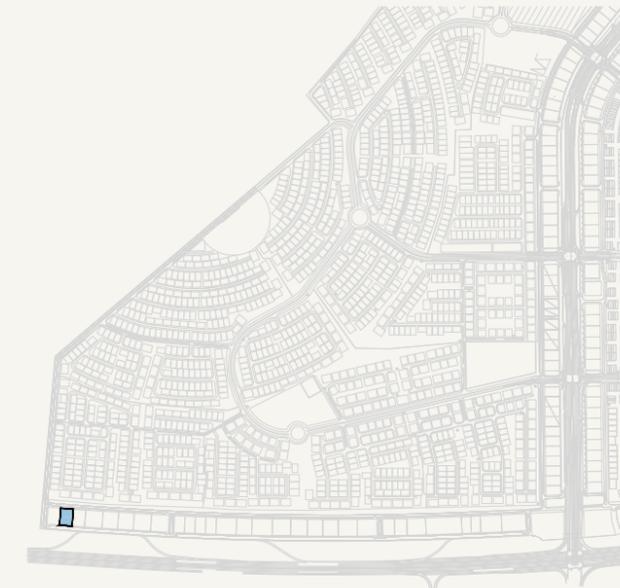

SCALE: N.T.S




FLOOR NO:
10TH FLOOR


UNIT TYPE:
APARTMENTS

DISCLAIMER:
THE COLORED MARKETING FLOOR PLANS PROVIDED BY THE DEVELOPER ARE FOR ILLUSTRATIVE PURPOSES ONLY. ACTUAL DIMENSIONS, LAYOUT, AND FINISHES MAY VARY FROM THOSE DEPICTED IN THE PLANS. FURNITURE, FIXTURES, AND EQUIPMENT SHOWN IN THE PLANS ARE FOR DECORATIVE PURPOSES ONLY AND ARE NOT INCLUDED IN THE PURCHASE OR LEASE OF THE PROPERTY. THE DEVELOPER RESERVES THE RIGHT TO MAKE MODIFICATIONS, REVISIONS, AND CHANGES TO THE FLOOR PLANS, SPECIFICATIONS, AND FEATURES WITHOUT PRIOR NOTICE.

PROJECT NAME / BUILDING:
AZIZI SAKANDAR

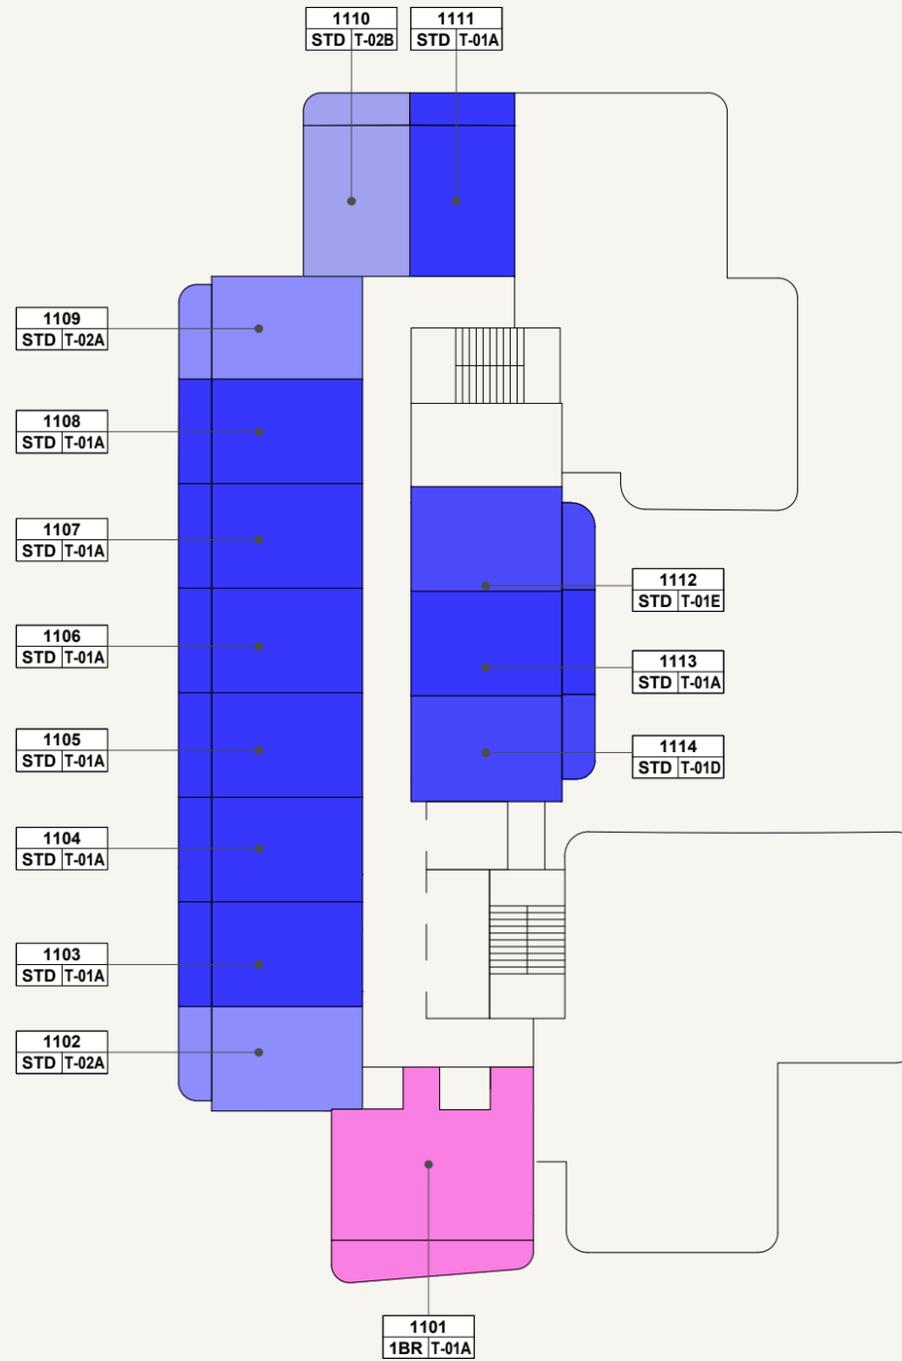

- STUDIO
- 1 BEDROOM
- 2 BEDROOM
- 3 BEDROOM

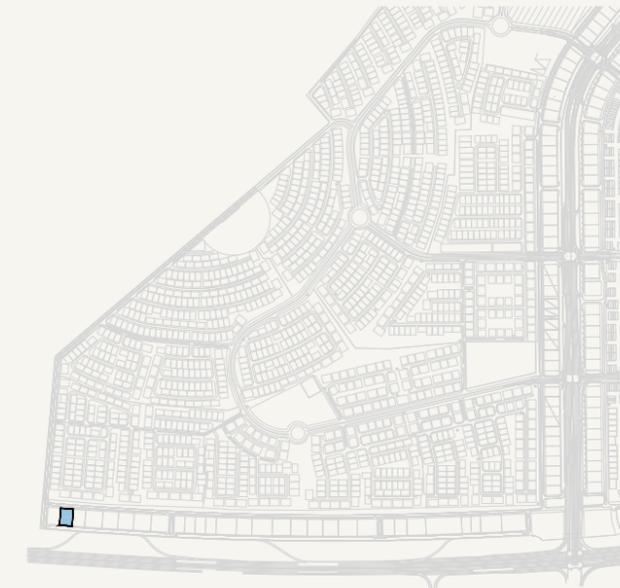

SCALE: N.T.S



FLOOR NO:
11TH FLOOR

UNIT TYPE:
APARTMENTS

DISCLAIMER:
THE COLORED MARKETING FLOOR PLANS PROVIDED BY THE DEVELOPER ARE FOR ILLUSTRATIVE PURPOSES ONLY. ACTUAL DIMENSIONS, LAYOUT, AND FINISHES MAY VARY FROM THOSE DEPICTED IN THE PLANS. FURNITURE, FIXTURES, AND EQUIPMENT SHOWN IN THE PLANS ARE FOR DECORATIVE PURPOSES ONLY AND ARE NOT INCLUDED IN THE PURCHASE OR LEASE OF THE PROPERTY. THE DEVELOPER RESERVES THE RIGHT TO MAKE MODIFICATIONS, REVISIONS, AND CHANGES TO THE FLOOR PLANS, SPECIFICATIONS, AND FEATURES WITHOUT PRIOR NOTICE.

PROJECT NAME / BUILDING:
AZIZI SAKANDAR