


G
FLOOR

INTERSTELLAR[®]


TOWER

G
FLOOR

The dimensions and drawings provided are approximate and not to scale. They are subject to change without prior notice at the discretion of the developer. Column sizes may vary across floors. Furnishings shown are for representation only. Unit and balcony dimensions differ depending on floor and orientation due to compliance with building authority regulations. The developer reserves the right to make necessary revisions.

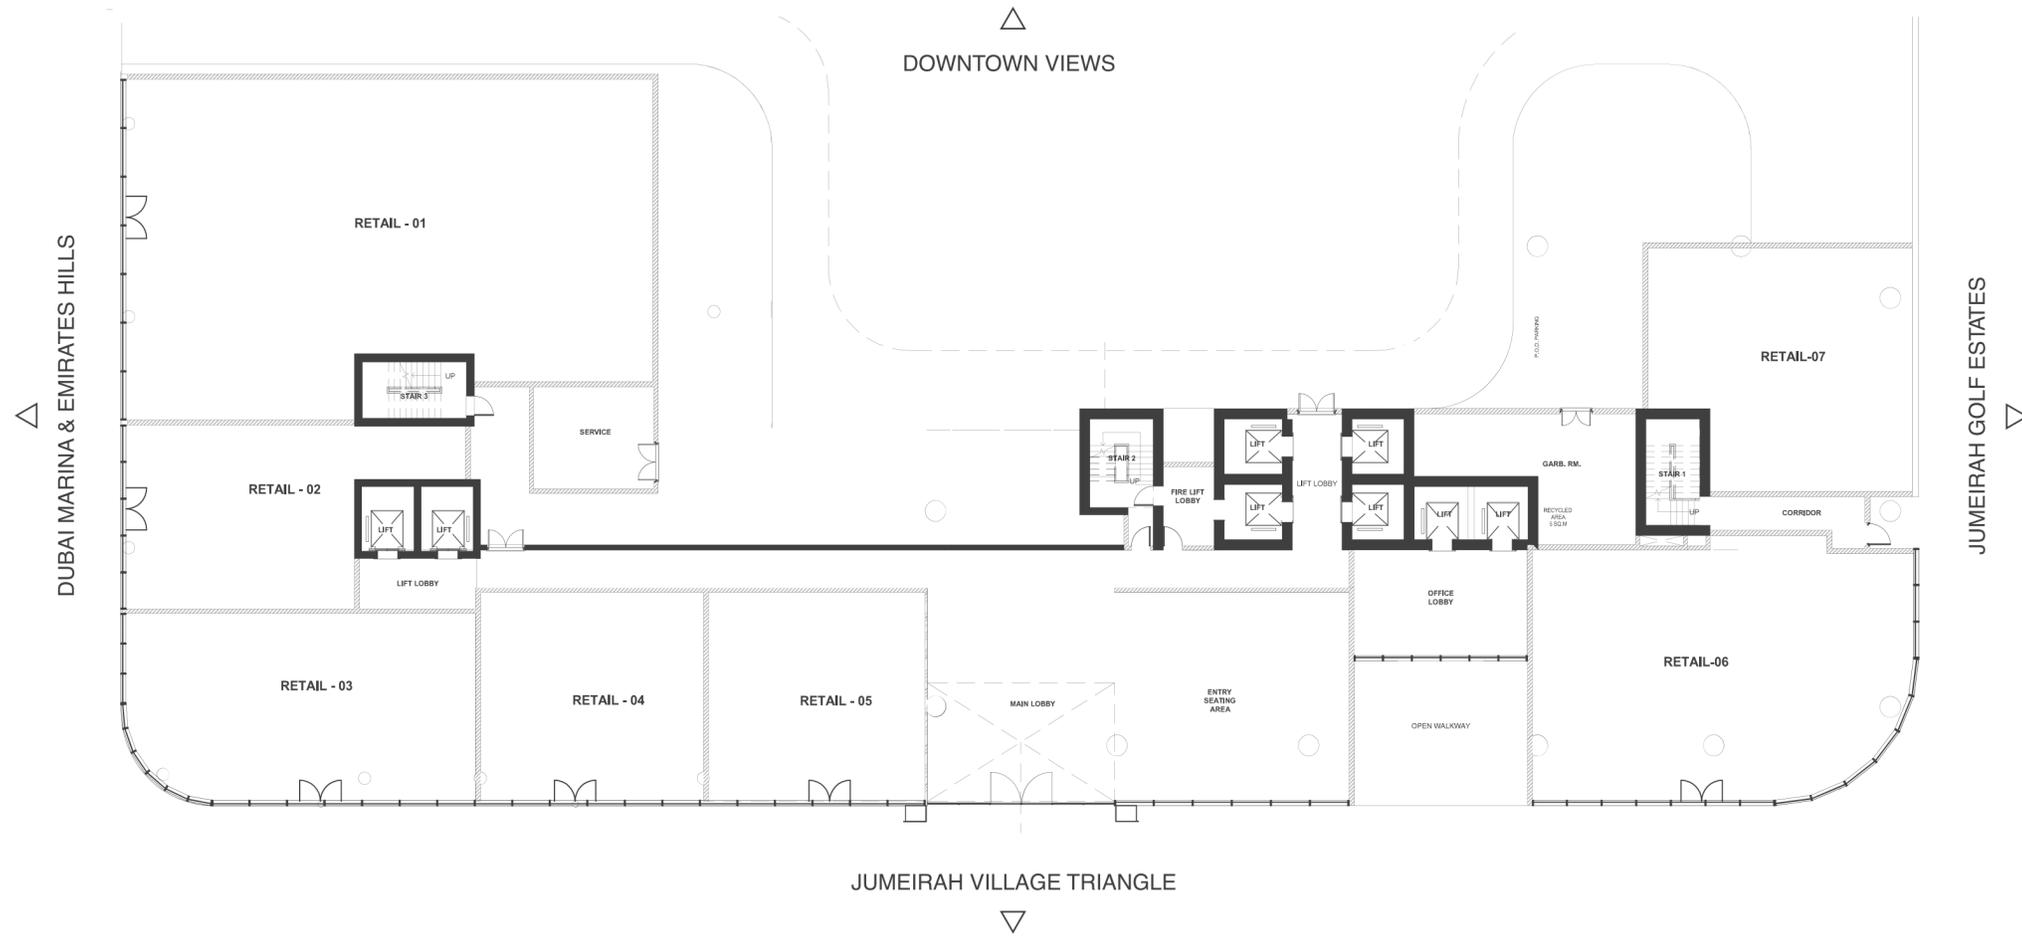

∞ Mr. Eight
Development

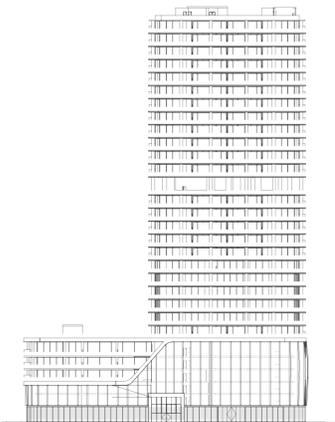


G-FLOOR

UNIT NUMBER	FLOOR NUMBER	UNIT TYPE	NO. OF BATHROOM	TOTAL AREA M2	TOTAL AREA SQF	SUITE AREA M2	SUITE AREA SQF	BALCONY AREA M2	BALCONY AREA SQF	NO. OF PARKING	POOL ON TERRACE
1	G-Floor	Retail-1	-	390,29	4201,08	390,29	4201,08	-	-	-	-
2	G-Floor	Retail-2	-	117,5	1264,77	117,5	1264,77	-	-	-	-
3	G-Floor	Retail-3	-	153,68	1654,21	153,68	1654,21	-	-	-	-
4	G-Floor	Retail-4	-	112,43	1210,2	112,43	1210,2	-	-	-	-
5	G-Floor	Retail-5	-	108,36	1166,39	108,36	1166,39	-	-	-	-
6	G-Floor	Retail-6	-	221,77	2387,13	221,77	2387,13	-	-	-	-
7	G-Floor	Retail-7	-	143,03	1539,57	143,03	1539,57	-	-	-	-

MR. EIGHT DEVELOPMENT

△
DOWNTOWN VIEWS

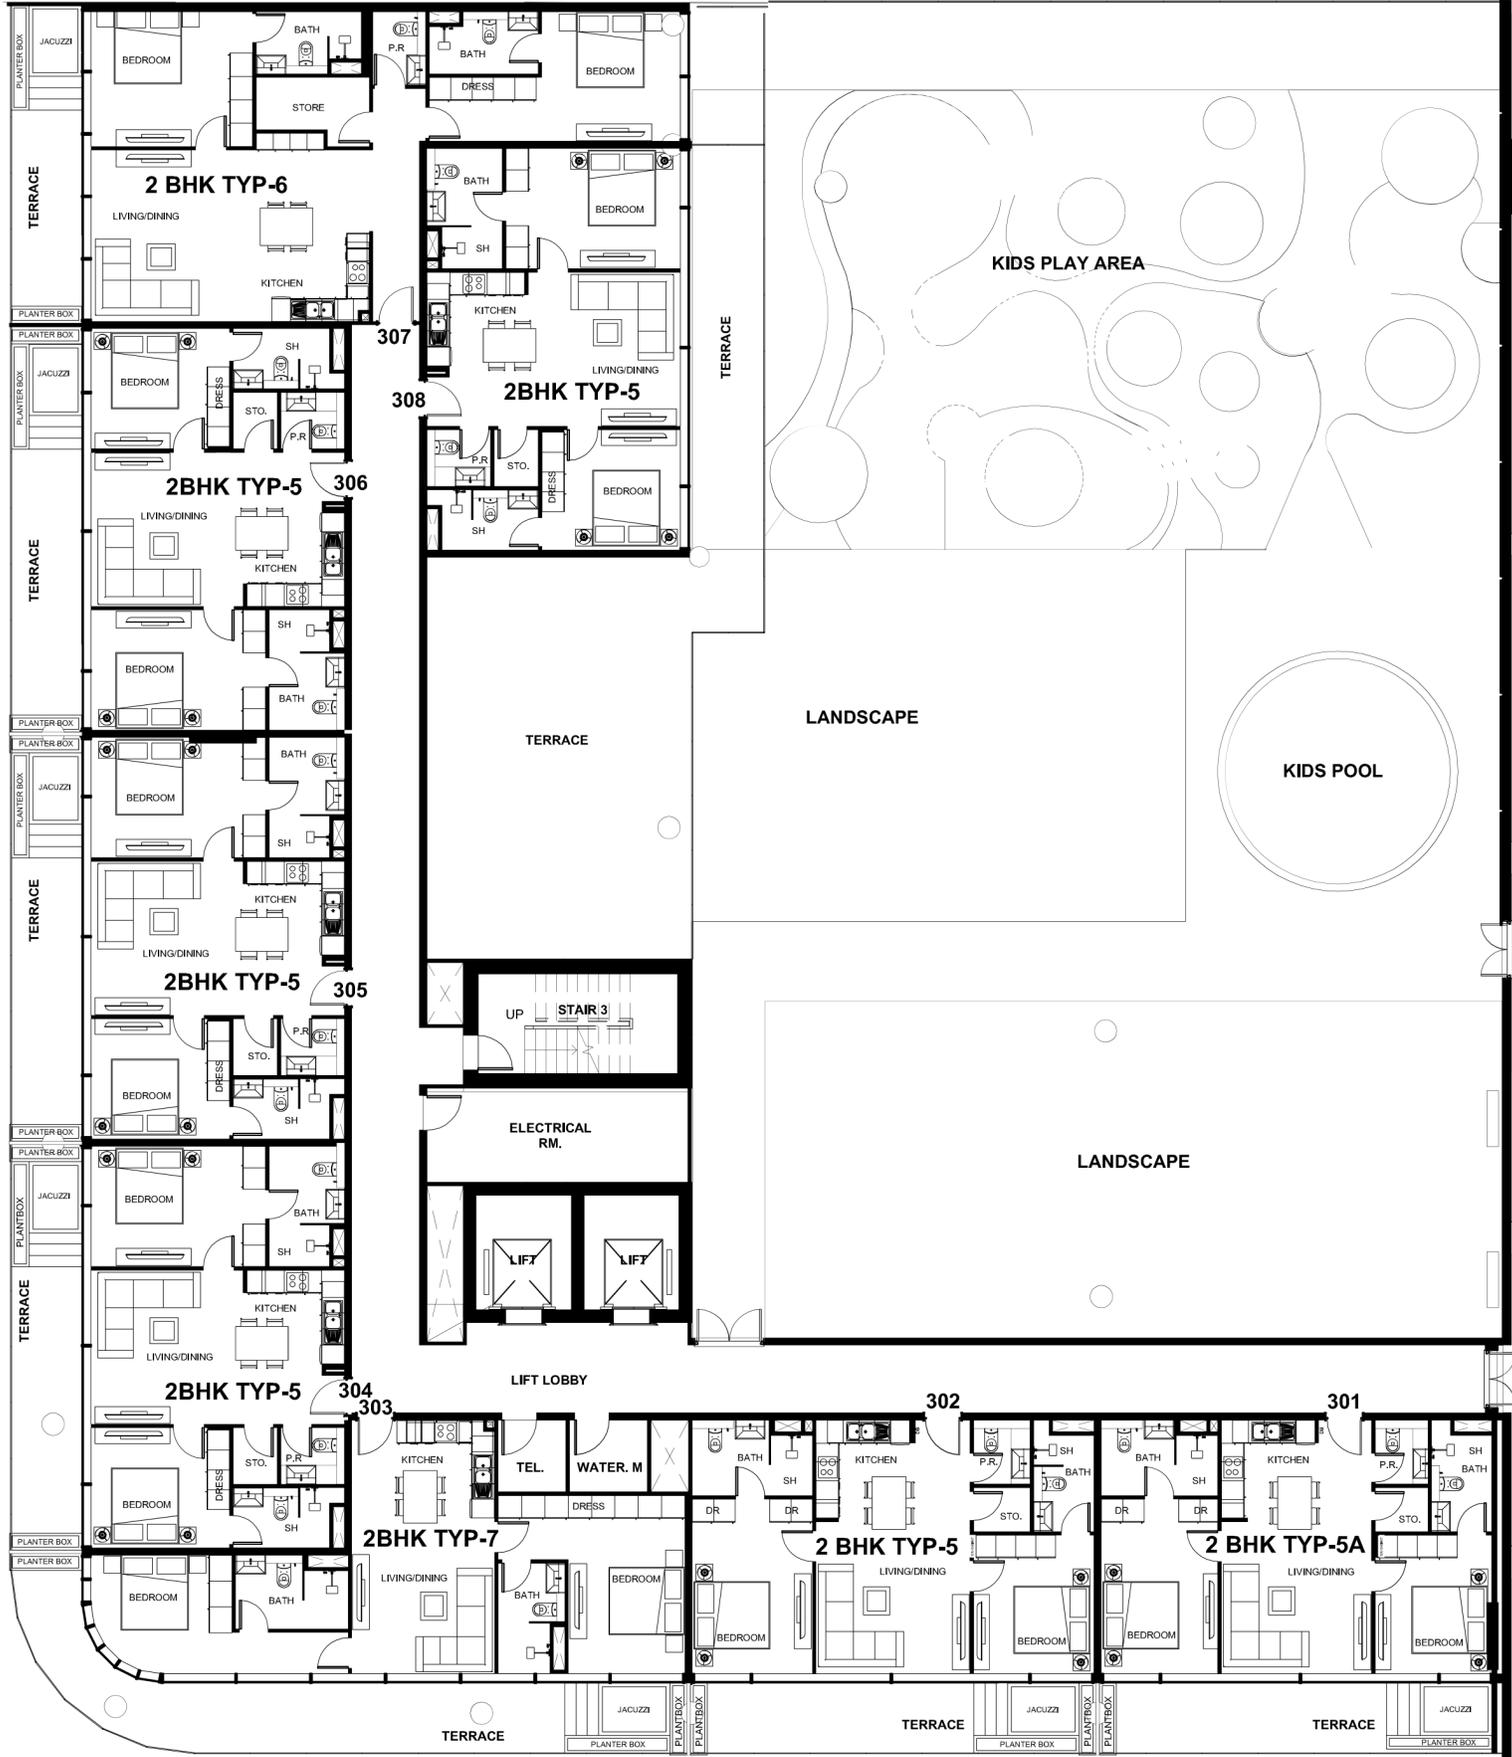


▽
JUMEIRAH GOLF ESTATES

△
DUBAI MARINA & EMIRATES HILLS


▽
JUMEIRAH VILLAGE TRIANGLE

M.R. EIGHT DEVELOPMENT

UNIT NUMBER	FLOOR NUMBER	NO. OF BEDROOM	NO. OF BATHROOM	TOTAL AREA M2	TOTAL AREA SQF	SUITE AREA M2	SUITE AREA SQF	BALCONY AREA M2	BALCONY AREA SQF	NO. OF PARKING	POOL ON TERRACE
GH 301	Garden Home 3	2	3	93,92	1 010,95	73,82	794,60	20,10	216,36	1	Yes
GH 302	Garden Home 3	2	3	96,77	1 041,63	76,06	818,71	20,71	222,92	1	Yes
GH 303	Garden Home 3	2	2	112,72	1 213,32	76,13	819,46	36,59	393,85	1	Yes
GH 304	Garden Home 3	2	3	96,82	1 042,17	76,06	818,71	20,76	223,46	1	Yes
GH 305	Garden Home 3	2	3	96,82	1 042,17	76,06	818,71	20,76	223,46	1	Yes
GH 306	Garden Home 3	2	3	96,82	1 042,17	76,06	818,71	20,76	223,46	1	Yes
GH 307	Garden Home 3	2	3	118,12	1 271,44	101,84	1 096,21	16,28	175,24	1	Yes
GH 308	Garden Home 3	2	3	161,06	1 733,65	76,06	818,71	85,00	914,94	1	No

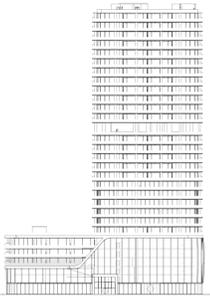

△
DOWNTOWN VIEWS

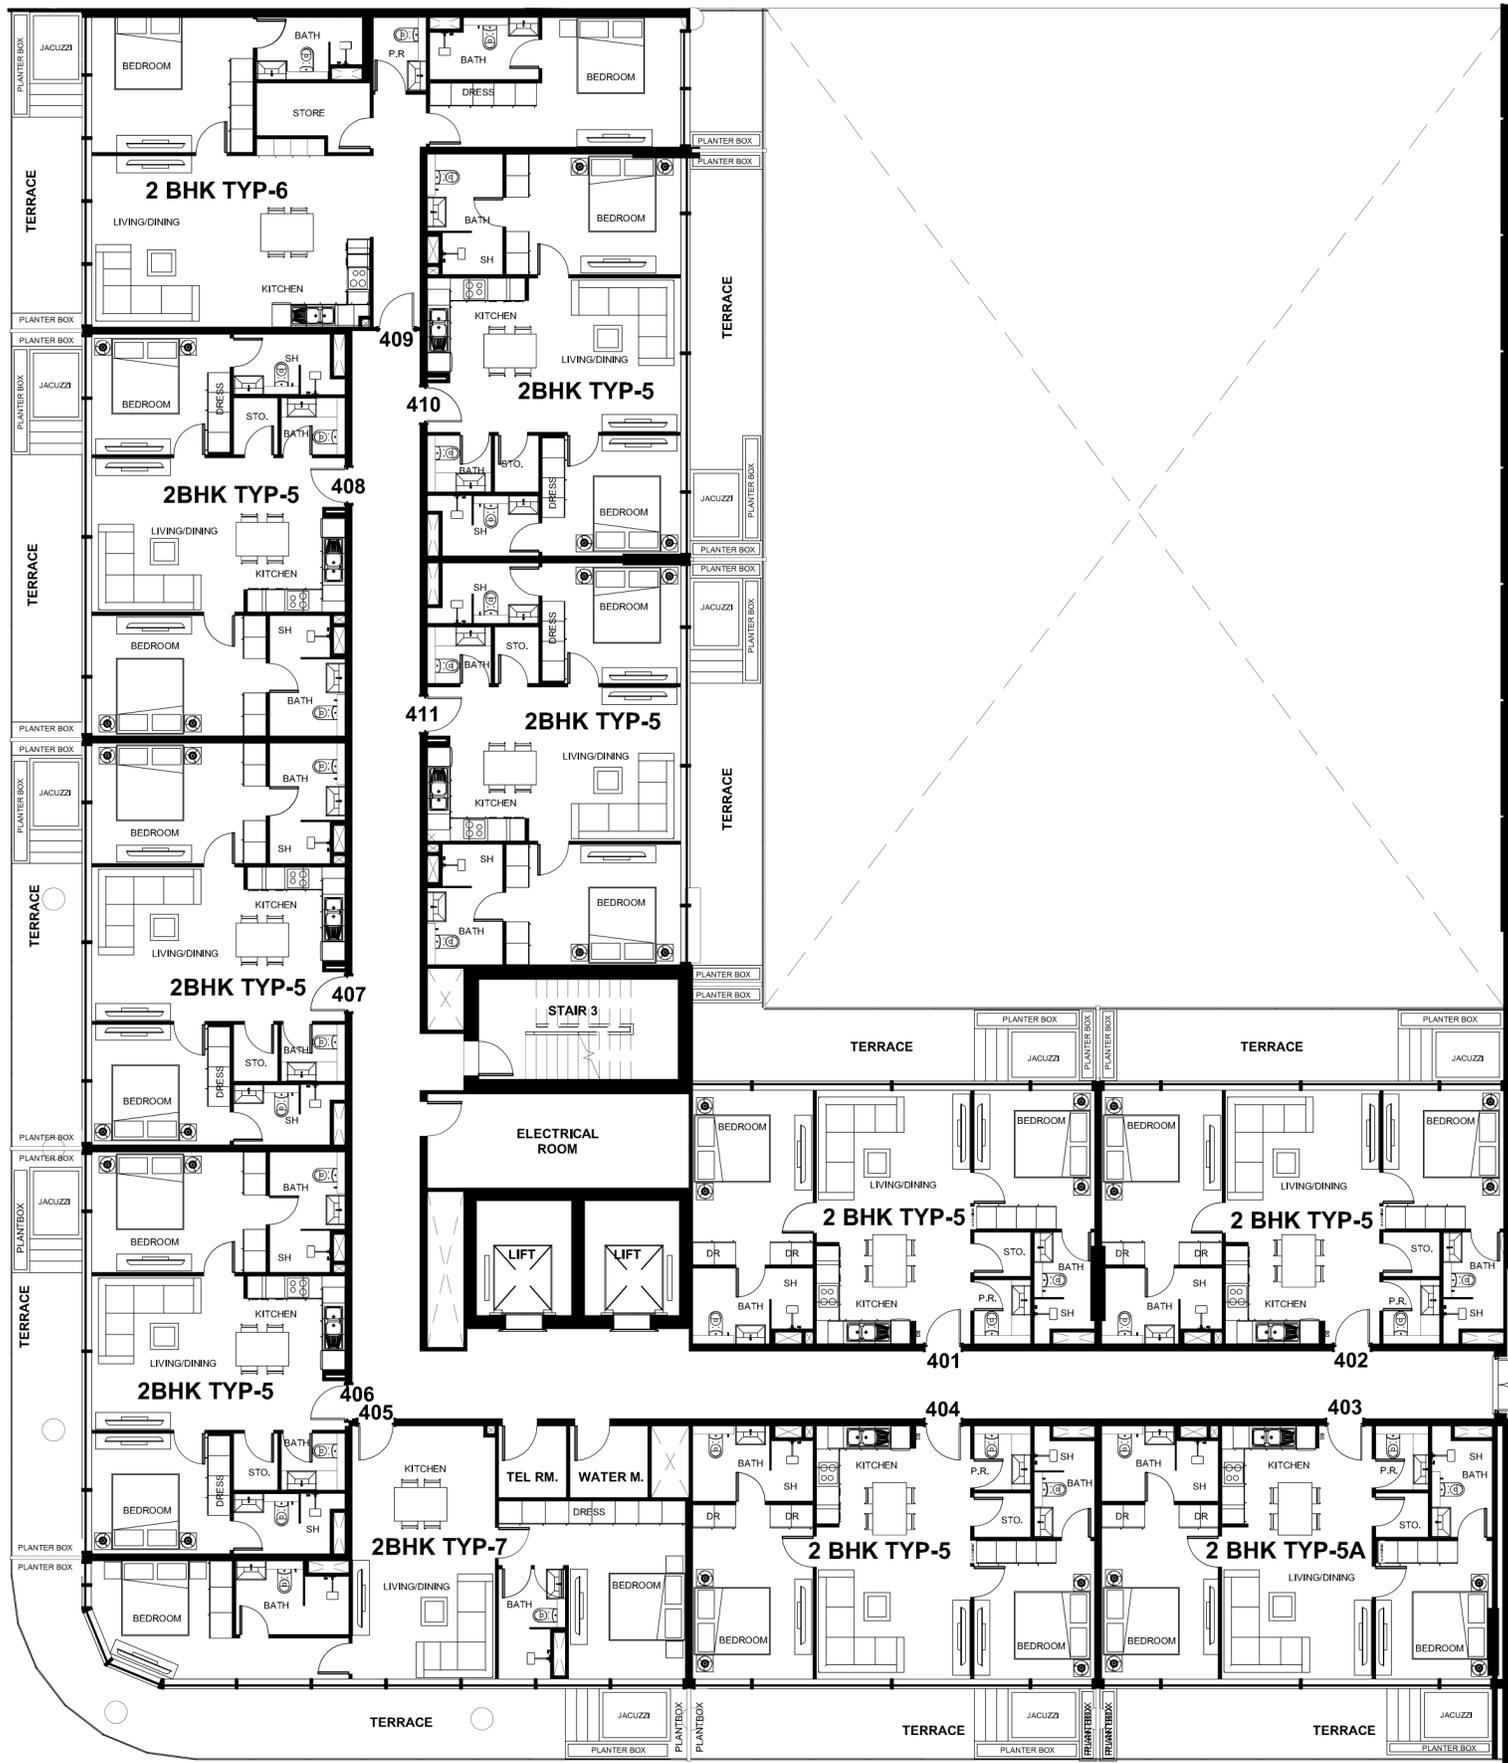


▽
JUMEIRAH VILLAGE TRIANGLE

△
DUBAI MARINA & EMIRATES HILLS


▽
JUMEIRAH GOLF ESTATES

M.R. EIGHT DEVELOPMENT

UNIT NUMBER	FLOOR NUMBER	NO. OF BEDROOM	NO. OF BATHROOM	TOTAL AREA M2	TOTAL AREA SQF	SUITE AREA M2	SUITE AREA SQF	BALCONY AREA M2	BALCONY AREA SQF	NO. OF PARKING	POOL ON TERRACE
GH 401	Garden Home 4	2	3	98,35	1 058,64	76,17	819,89	22,18	238,75	1	Yes
GH 402	Garden Home 4	2	3	93,76	1 009,23	73,82	794,60	19,94	214,63	1	Yes
GH 403	Garden Home 4	2	3	93,92	1 010,95	73,82	794,60	20,10	216,36	1	Yes
GH 404	Garden Home 4	2	3	96,67	1 040,56	75,96	817,63	20,71	222,92	1	Yes
GH 405	Garden Home 4	2	2	112,72	1 213,32	76,13	819,46	36,59	393,85	1	Yes
GH 406	Garden Home 4	2	3	96,82	1 042,17	76,06	818,71	20,76	223,46	1	Yes
GH 407	Garden Home 4	2	3	96,82	1 042,17	76,06	818,71	20,76	223,46	1	Yes
GH 408	Garden Home 4	2	3	96,82	1 042,17	76,06	818,71	20,76	223,46	1	Yes
GH 409	Garden Home 4	2	3	125,10	1 346,58	101,84	1 096,21	23,26	250,37	1	Yes
GH 410	Garden Home 4	2	3	96,77	1 041,63	76,06	818,71	20,71	222,92	1	Yes
GH 411	Garden Home 4	2	3	98,16	1 056,59	76,61	824,63	21,55	231,96	1	Yes

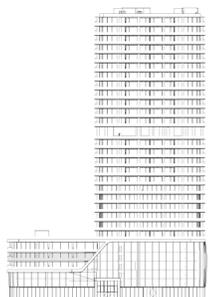

△
DOWNTOWN VIEWS

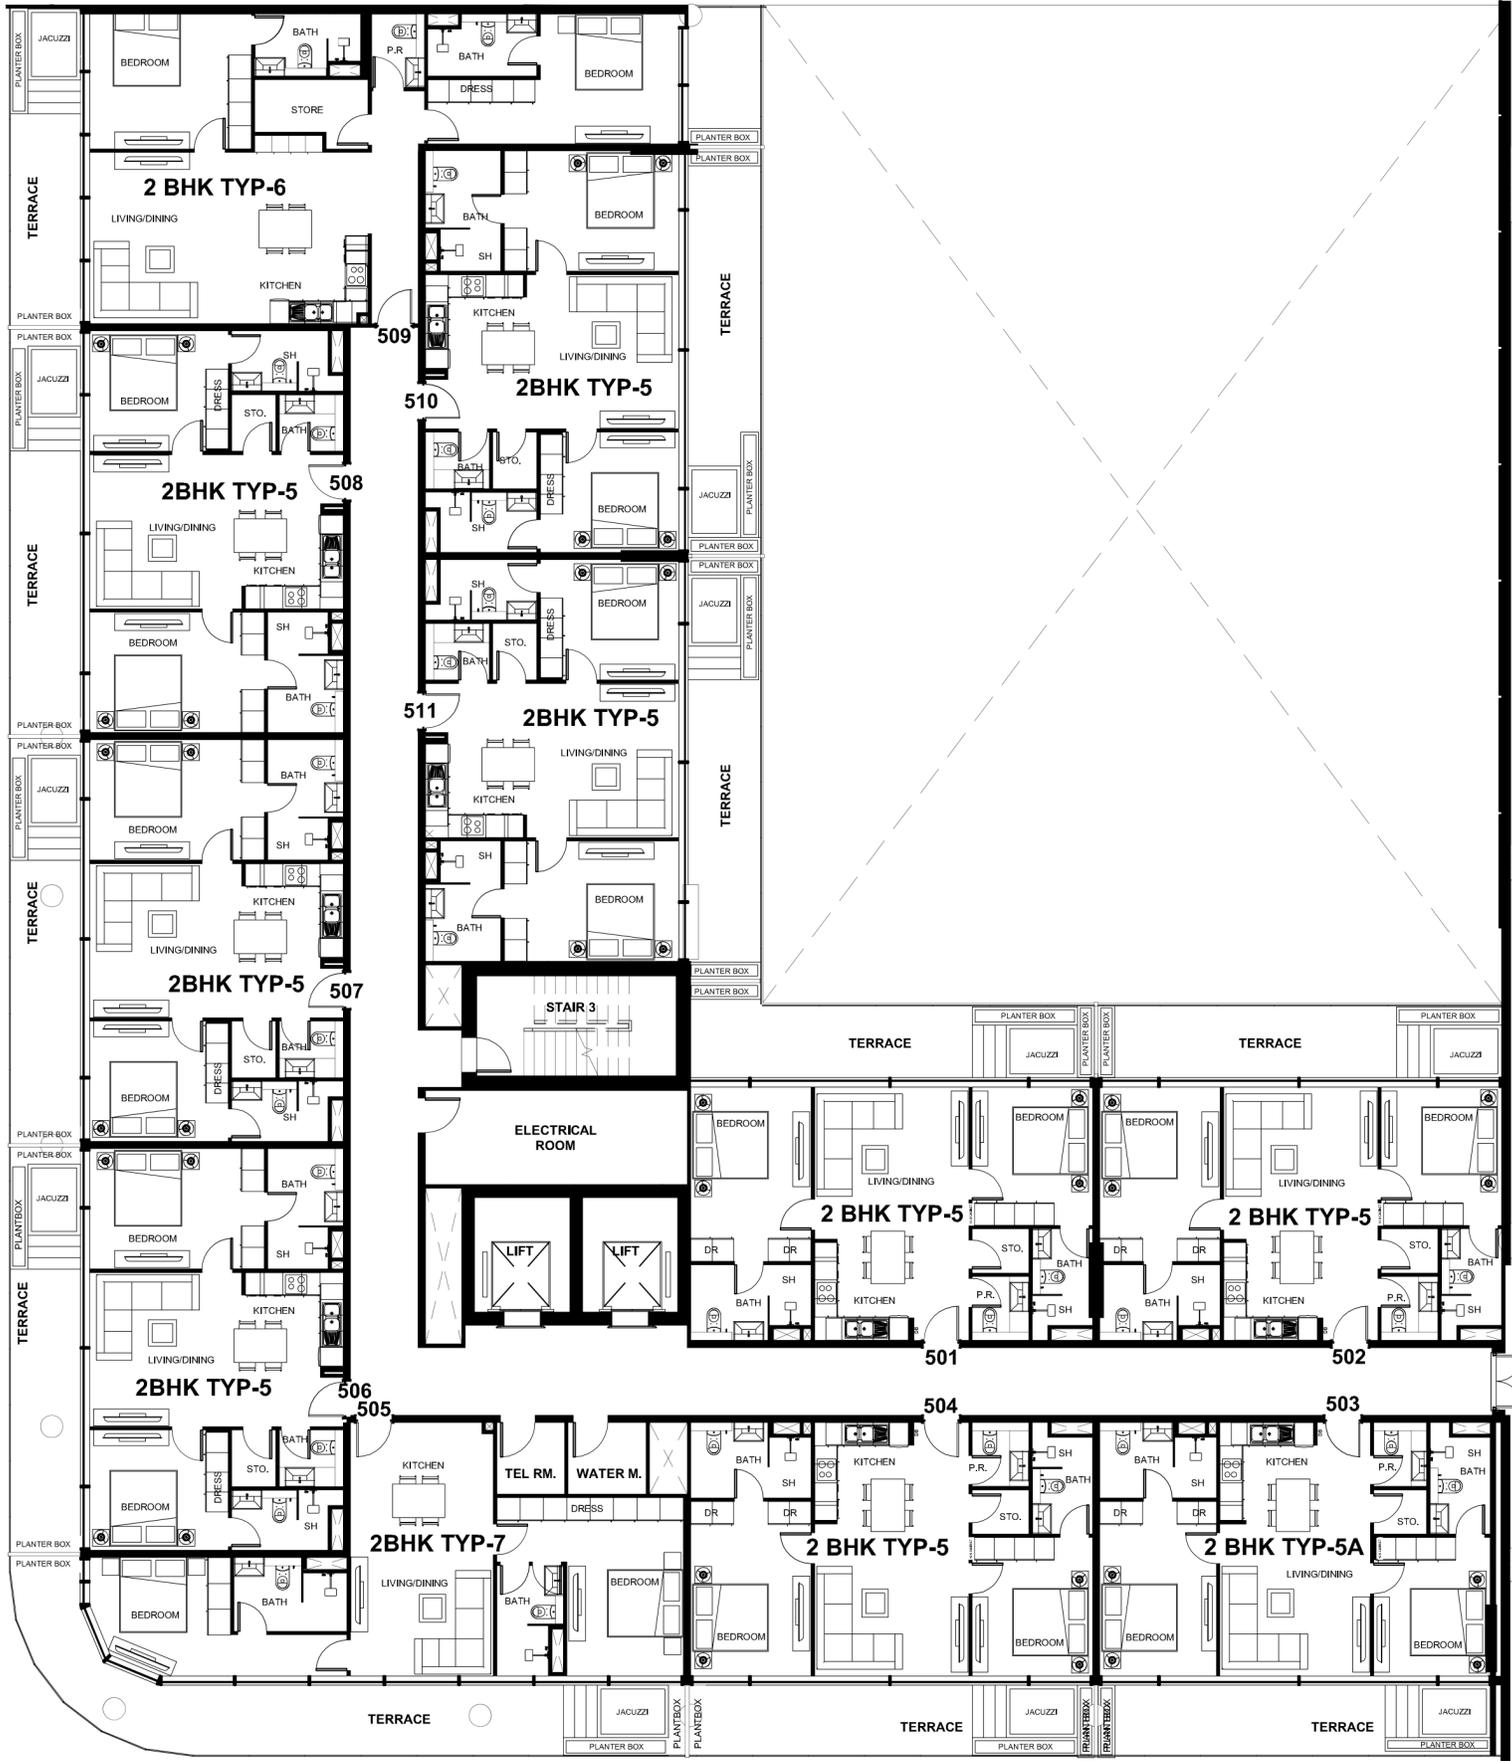


▽
JUMEIRAH GOLF ESTATES

△
DUBAI MARINA & EMIRATES HILLS

▽
JUMEIRAH VILLAGE TRIANGLE

M.R. EIGHT DEVELOPMENT

UNIT NUMBER	FLOOR NUMBER	NO. OF BEDROOM	NO. OF BATHROOM	TOTAL AREA M2	TOTAL AREA SQF	SUITE AREA M2	SUITE AREA SQF	BALCONY AREA M2	BALCONY AREA SQF	NO. OF PARKING	POOL ON TERRACE
GH 501	Garden Home 5	2	3	98,35	1 058,64	76,17	819,89	22,18	238,75	1	Yes
GH 502	Garden Home 5	2	3	93,76	1 009,23	73,82	794,60	19,94	214,63	1	Yes
GH 503	Garden Home 5	2	3	93,92	1 010,95	73,82	794,60	20,10	216,36	1	Yes
GH 504	Garden Home 5	2	3	96,67	1 040,56	75,96	817,63	20,71	222,92	1	Yes
GH 505	Garden Home 5	2	2	112,72	1 213,32	76,13	819,46	36,59	393,85	1	Yes
GH 506	Garden Home 5	2	3	96,82	1 042,17	76,06	818,71	20,76	223,46	1	Yes
GH 507	Garden Home 5	2	3	96,82	1 042,17	76,06	818,71	20,76	223,46	1	Yes
GH 508	Garden Home 5	2	3	96,82	1 042,17	76,06	818,71	20,76	223,46	1	Yes
GH 509	Garden Home 5	2	3	125,10	1 346,58	101,84	1 096,21	23,26	250,37	1	Yes
GH 510	Garden Home 5	2	3	96,77	1 041,63	76,06	818,71	20,71	222,92	1	Yes
GH 511	Garden Home 5	2	3	98,16	1 056,59	76,61	824,63	21,55	231,96	1	Yes

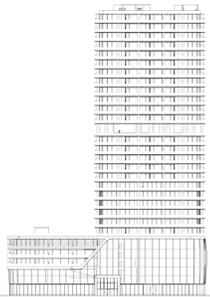

1
FLOOR


1
FLOOR

INTERSTELLAR[®]

TOWER



∞ Mr. Eight
Development

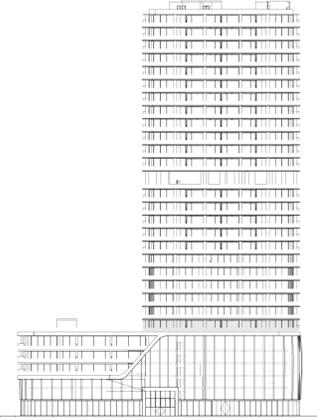

1-ST FLOOR

UNIT NUMBER	FLOOR NUMBER	NO. OF BEDROOM	NO. OF BATHROOM	TOTAL AREA M2	TOTAL AREA SQF	SUITE AREA M2	SUITE AREA SQF	BALCONY AREA M2	BALCONY AREA SQF	NO. OF PARKING	POOL ON TERRACE
101	1	2	2	126,75	1 364,34	77,06	829,47	49,69	534,86	1	No
102	1	2	3	112,05	1 206,11	76,06	818,71	35,99	387,40	1	No
103	1	2	3	112,05	1 206,11	76,06	818,71	35,99	387,40	1	No
104	1	2	2	125,59	1 351,85	77,06	829,47	48,53	522,38	1	No

2
FLOOR

2
FLOOR


INTERSTELLAR[®]

TOWER



MR. EIGHT DEVELOPMENT

Mr. Eight
Development

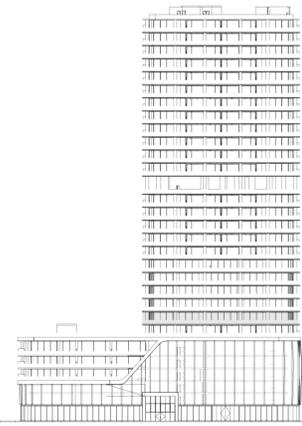

2-ND FLOOR

UNIT NUMBER	FLOOR NUMBER	UNIT TYPE	NO. OF BATHROOM	TOTAL AREA M2	TOTAL AREA SQF	SUITE AREA M2	SUITE AREA SQF	BALCONY AREA M2	BALCONY AREA SQF	NO. OF PARKING	POOL ON TERRACE
201	2nd Floor	Office -1	2	181,29	1951,41	130,14	1400,83	51,15	550,58	-	-
202	2nd Floor	Office -2	2	232,49	2502,53	171,41	1845,06	61,08	657,47	-	-
203	2nd Floor	Office -3	2	151,34	1629,02	124,66	1341,84	26,68	287,18	-	-
204	2nd Floor	Office -4	2	127,56	1373,06	127,56	1373,06	0	0	-	-
205	2nd Floor	Office -5	2	233,21	2510,27	206,86	2226,64	26,35	283,63	-	-

3
FLOOR


INTERSTELLAR[®]

TOWER

3
FLOOR



Mr. Eight
Development

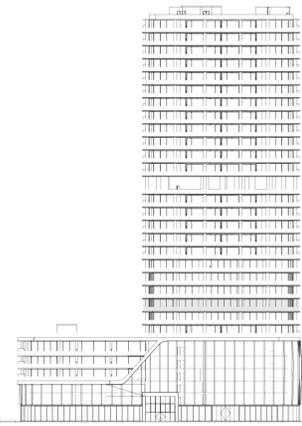

3-RD FLOOR

UNIT NUMBER	FLOOR NUMBER	UNIT TYPE	NO. OF BATHROOM	TOTAL AREA M2	TOTAL AREA SQF	SUITE AREA M2	SUITE AREA SQF	BALCONY AREA M2	BALCONY AREA SQF	NO. OF PARKING	POOL ON TERRACE
301	3rd Floor	Office -1	2	181,29	1951,41	130,14	1400,83	51,15	550,58	-	-
302	3rd Floor	Office -2	2	232,49	2502,53	171,41	1845,06	61,08	657,47	-	-
303	3rd Floor	Office -3	2	151,34	1629,02	124,66	1341,84	26,68	287,18	-	-
304	3rd Floor	Office -4	2	127,56	1373,06	127,56	1373,06	0	0	-	-
305	3rd Floor	Office -5	2	233,21	2510,27	206,86	2226,64	26,35	283,63	-	-

MR. EIGHT DEVELOPMENT

4
FLOOR


INTERSTELLAR[®]

TOWER

4
FLOOR



Mr. Eight
Development

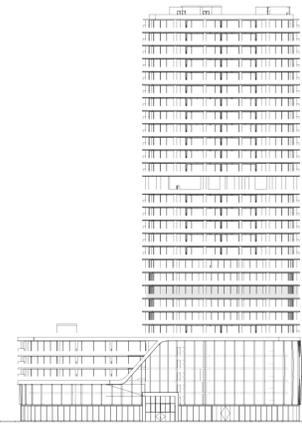

4-TH FLOOR

UNIT NUMBER	FLOOR NUMBER	UNIT TYPE	NO. OF BATHROOM	TOTAL AREA M2	TOTAL AREA SQF	SUITE AREA M2	SUITE AREA SQF	BALCONY AREA M2	BALCONY AREA SQF	NO. OF PARKING	POOL ON TERRACE
401	4th Floor	Office -1	2	181,29	1951,41	130,14	1400,83	51,15	550,58	-	-
402	4th Floor	Office -2	2	232,49	2502,53	171,41	1845,06	61,08	657,47	-	-
403	4th Floor	Office -3	2	151,34	1629,02	124,66	1341,84	26,68	287,18	-	-
404	4th Floor	Office -4	2	127,56	1373,06	127,56	1373,06	0	0	-	-
405	4th Floor	Office -5	2	233,21	2510,27	206,86	2226,64	26,35	283,63	-	-

MR. EIGHT DEVELOPMENT

5
FLOOR


5
FLOOR

INTERSTELLAR[®]

TOWER



Mr. Eight
Development

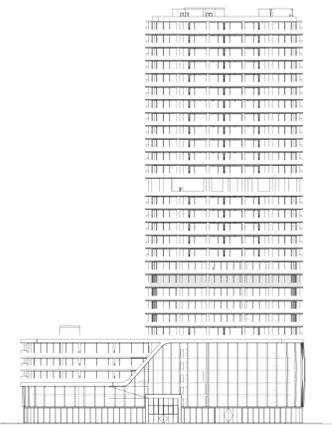

5-TH FLOOR

UNIT NUMBER	FLOOR NUMBER	UNIT TYPE	NO. OF BATHROOM	TOTAL AREA M2	TOTAL AREA SQF	SUITE AREA M2	SUITE AREA SQF	BALCONY AREA M2	BALCONY AREA SQF	NO. OF PARKING	POOL ON TERRACE
501	5th Floor	Office -1	2	181,29	1951,41	130,14	1400,83	51,15	550,58	-	-
502	5th Floor	Office -2	2	232,49	2502,53	171,41	1845,06	61,08	657,47	-	-
503	5th Floor	Office -3	2	151,34	1629,02	124,66	1341,84	26,68	287,18	-	-
504	5th Floor	Office -4	2	127,56	1373,06	127,56	1373,06	0	0	-	-
505	5th Floor	Office -5	2	233,21	2510,27	206,86	2226,64	26,35	283,63	-	-

MR. EIGHT DEVELOPMENT

6
FLOOR


INTERSTELLAR[®]

TOWER

6
FLOOR



Mr. Eight
Development

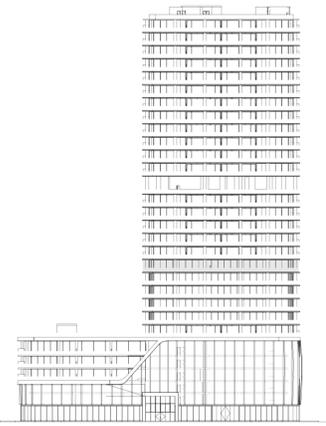

6-TH FLOOR

UNIT NUMBER	FLOOR NUMBER	UNIT TYPE	NO. OF BATHROOM	TOTAL AREA M2	TOTAL AREA SQF	SUITE AREA M2	SUITE AREA SQF	BALCONY AREA M2	BALCONY AREA SQF	NO. OF PARKING	POOL ON TERRACE
601	6th Floor	Office -1	2	307,01	3304,66	186,78	2010,5	120,23	1294,16	-	-
602	6th Floor	Office -2	2	324,67	3494,75	171,29	1843,77	153,38	1650,98	-	-

MR. EIGHT DEVELOPMENT

7
FLOOR

7
FLOOR


INTERSTELLAR[®]

TOWER

△
DOWNTOWN VIEWS



∞ Mr. Eight
Development

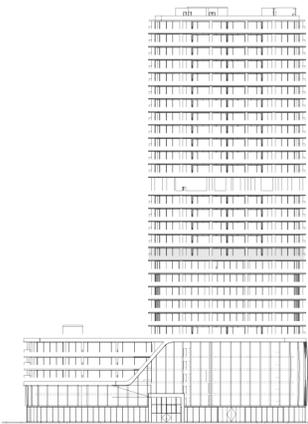

7-TH FLOOR

UNIT NUMBER	FLOOR NUMBER	NO. OF BEDROOM	NO. OF BATHROOM	TOTAL AREA M2	TOTAL AREA SQF	SUITE AREA M2	SUITE AREA SQF	BALCONY AREA M2	BALCONY AREA SQF	NO. OF PARKING	POOL ON TERRACE
701	7	2	2	105,09	1 131,19	84,57	910,31	20,52	220,88	1	Yes
702	7	2	2	107,86	1 161,01	86,78	934,10	21,08	226,91	1	Yes
703	7	2	2	90,15	970,37	71,13	765,64	19,02	204,73	1	Yes
704	7	1	2	78,09	840,56	49,42	531,96	28,67	308,60	1	Yes
705	7	1	2	62,63	674,15	48,38	520,76	14,25	153,39	1	Yes
706	7	2	2	111,41	1 199,22	77,41	833,24	34,00	365,98	1	Yes
707	7	2	3	96,77	1 041,63	76,06	818,71	20,71	222,92	1	Yes
708	7	2	3	96,77	1 041,63	76,06	818,71	20,71	222,92	1	Yes
709	7	2	2	113,93	1 226,34	77,41	833,24	36,52	393,10	1	Yes
710	7	3	4	143,06	1 539,90	100,00	1 076,40	43,06	463,50	2	Yes

MR. EIGHT DEVELOPMENT

8
FLOOR

8
FLOOR

INTERSTELLAR[®]


TOWER

△
DOWNTOWN VIEWS



▽
JUMEIRAH VILLAGE TRIANGLE

∞ Mr. Eight
Development

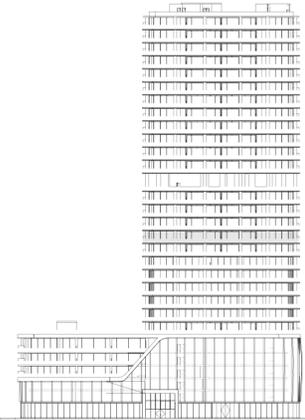

8-TH FLOOR

UNIT NUMBER	FLOOR NUMBER	NO. OF BEDROOM	NO. OF BATHROOM	TOTAL AREA M2	TOTAL AREA SQF	SUITE AREA M2	SUITE AREA SQF	BALCONY AREA M2	BALCONY AREA SQF	NO. OF PARKING	POOL ON TERRACE
801	8	2	2	105,09	1 131,19	84,57	910,31	20,52	220,88	1	Yes
802	8	2	2	107,86	1 161,01	86,78	934,10	21,08	226,91	1	Yes
803	8	2	2	90,15	970,37	71,13	765,64	19,02	204,73	1	Yes
804	8	1	2	78,09	840,56	49,42	531,96	28,67	308,60	1	Yes
805	8	1	2	62,63	674,15	48,38	520,76	14,25	153,39	1	Yes
806	8	2	2	111,41	1 199,22	77,41	833,24	34,00	365,98	1	Yes
807	8	2	3	96,77	1 041,63	76,06	818,71	20,71	222,92	1	Yes
808	8	2	3	96,77	1 041,63	76,06	818,71	20,71	222,92	1	Yes
809	8	2	2	113,93	1 226,34	77,41	833,24	36,52	393,10	1	Yes
810	8	3	4	143,06	1 539,90	100,00	1 076,40	43,06	463,50	2	Yes

M.R. EIGHT DEVELOPMENT

9
FLOOR

9
FLOOR

INTERSTELLAR[®]

TOWER

△
DOWNTOWN VIEWS




▽
JUMEIRAH VILLAGE TRIANGLE

∞ Mr. Eight
Development

9-TH FLOOR

UNIT NUMBER	FLOOR NUMBER	NO. OF BEDROOM	NO. OF BATHROOM	TOTAL AREA M2	TOTAL AREA SQF	SUITE AREA M2	SUITE AREA SQF	BALCONY AREA M2	BALCONY AREA SQF	NO. OF PARKING	POOL ON TERRACE
901	9	2	2	105,09	1 131,19	84,57	910,31	20,52	220,88	1	Yes
902	9	2	2	107,86	1 161,01	86,78	934,10	21,08	226,91	1	Yes
903	9	2	2	90,15	970,37	71,13	765,64	19,02	204,73	1	Yes
904	9	1	2	78,09	840,56	49,42	531,96	28,67	308,60	1	Yes
905	9	1	2	62,63	674,15	48,38	520,76	14,25	153,39	1	Yes
906	9	2	2	111,41	1 199,22	77,41	833,24	34,00	365,98	1	Yes
907	9	2	3	96,77	1 041,63	76,06	818,71	20,71	222,92	1	Yes
908	9	2	3	96,77	1 041,63	76,06	818,71	20,71	222,92	1	Yes
909	9	2	2	113,93	1 226,34	77,41	833,24	36,52	393,10	1	Yes
910	9	3	4	143,06	1 539,90	100,00	1 076,40	43,06	463,50	2	Yes

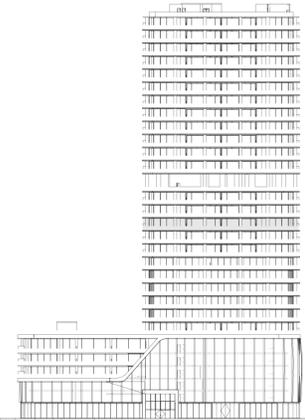

M. R. EIGHT DEVELOPMENT

10
FLOOR

10
FLOOR

INTERSTELLAR[®]

TOWER

△
DOWNTOWN VIEWS




▽
JUMEIRAH VILLAGE TRIANGLE

△
DUBAI MARINA & EMIRATES HILLS

△
JUMEIRAH GOLF ESTATES

MR. EIGHT DEVELOPMENT

∞ Mr. Eight
Development

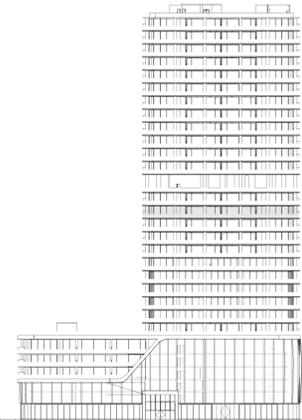

10-TH FLOOR

UNIT NUMBER	FLOOR NUMBER	NO. OF BEDROOM	NO. OF BATHROOM	TOTAL AREA M2	TOTAL AREA SQF	SUITE AREA M2	SUITE AREA SQF	BALCONY AREA M2	BALCONY AREA SQF	NO. OF PARKING	POOL ON TERRACE
1001	10	2	2	105,09	1 131,19	84,57	910,31	20,52	220,88	1	Yes
1002	10	2	2	107,86	1 161,01	86,78	934,10	21,08	226,91	1	Yes
1003	10	2	2	90,15	970,37	71,13	765,64	19,02	204,73	1	Yes
1004	10	1	2	78,09	840,56	49,42	531,96	28,67	308,60	1	Yes
1005	10	1	2	62,63	674,15	48,38	520,76	14,25	153,39	1	Yes
1006	10	2	2	111,41	1 199,22	77,41	833,24	34,00	365,98	1	Yes
1007	10	2	3	96,77	1 041,63	76,06	818,71	20,71	222,92	1	Yes
1008	10	2	3	96,77	1 041,63	76,06	818,71	20,71	222,92	1	Yes
1009	10	2	2	113,93	1 226,34	77,41	833,24	36,52	393,10	1	Yes
1010	10	3	4	143,06	1 539,90	100,00	1 076,40	43,06	463,50	2	Yes

11
FLOOR

11
FLOOR

INTERSTELLAR[®]


TOWER

△
DOWNTOWN VIEWS



▽
JUMEIRAH VILLAGE TRIANGLE

∞ Mr. Eight
Development

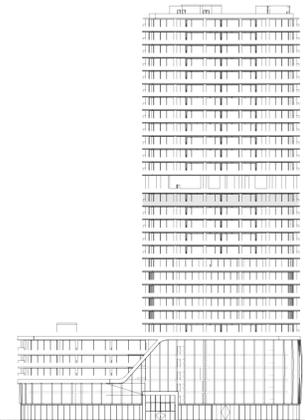

11-TH FLOOR

UNIT NUMBER	FLOOR NUMBER	NO. OF BEDROOM	NO. OF BATHROOM	TOTAL AREA M2	TOTAL AREA SQF	SUITE AREA M2	SUITE AREA SQF	BALCONY AREA M2	BALCONY AREA SQF	NO. OF PARKING	POOL ON TERRACE
1101	11	2	2	105,09	1 131,19	84,57	910,31	20,52	220,88	1	Yes
1102	11	2	2	107,86	1 161,01	86,78	934,10	21,08	226,91	1	Yes
1103	11	2	2	90,15	970,37	71,13	765,64	19,02	204,73	1	Yes
1104	11	1	2	78,09	840,56	49,42	531,96	28,67	308,60	1	Yes
1105	11	1	2	62,63	674,15	48,38	520,76	14,25	153,39	1	Yes
1106	11	2	2	111,41	1 199,22	77,41	833,24	34,00	365,98	1	Yes
1107	11	2	3	96,77	1 041,63	76,06	818,71	20,71	222,92	1	Yes
1108	11	2	3	96,77	1 041,63	76,06	818,71	20,71	222,92	1	Yes
1109	11	2	2	113,93	1 226,34	77,41	833,24	36,52	393,10	1	Yes
1110	11	3	4	143,06	1 539,90	100,00	1 076,40	43,06	463,50	2	Yes

MR. EIGHT DEVELOPMENT

13
FLOOR

13
FLOOR

INTERSTELLAR[®]

TOWER

△
DOWNTOWN VIEWS




▽
JUMEIRAH VILLAGE TRIANGLE

∞ Mr. Eight
Development

13-TH FLOOR

UNIT NUMBER	FLOOR NUMBER	NO. OF BEDROOM	NO. OF BATHROOM	TOTAL AREA M2	TOTAL AREA SQF	SUITE AREA M2	SUITE AREA SQF	BALCONY AREA M2	BALCONY AREA SQF	NO. OF PARKING	POOL ON TERRACE
1301	13	2	2	105,09	1 131,19	84,57	910,31	20,52	220,88	1	Yes
1302	13	2	2	107,86	1 161,01	86,78	934,10	21,08	226,91	1	Yes
1303	13	2	2	90,15	970,37	71,13	765,64	19,02	204,73	1	Yes
1304	13	1	2	78,09	840,56	49,42	531,96	28,67	308,60	1	Yes
1305	13	1	2	62,63	674,15	48,38	520,76	14,25	153,39	1	Yes
1306	13	2	2	111,41	1 199,22	77,41	833,24	34,00	365,98	1	Yes
1307	13	2	3	96,77	1 041,63	76,06	818,71	20,71	222,92	1	Yes
1308	13	2	3	96,77	1 041,63	76,06	818,71	20,71	222,92	1	Yes
1309	13	2	2	113,93	1 226,34	77,41	833,24	36,52	393,10	1	Yes
1310	13	3	4	143,06	1 539,90	100,00	1 076,40	43,06	463,50	2	Yes

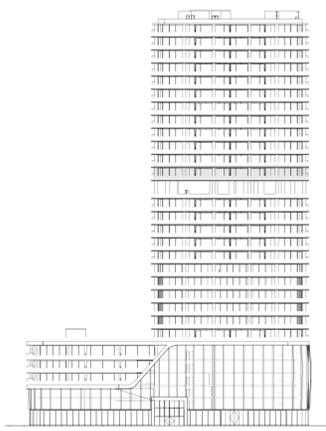

M.R. EIGHT DEVELOPMENT

14
FLOOR

14
FLOOR

INTERSTELLAR[®]

TOWER


△
DOWNTOWN VIEWS



14-TH FLOOR

UNIT NUMBER	FLOOR NUMBER	NO. OF BEDROOM	NO. OF BATHROOM	TOTAL AREA M2	TOTAL AREA SQF	SUITE AREA M2	SUITE AREA SQF	BALCONY AREA M2	BALCONY AREA SQF	NO. OF PARKING	POOL ON TERRACE
1401	14	2	2	105,09	1 131,19	84,57	910,31	20,52	220,88	1	Yes
1402	14	2	2	107,86	1 161,01	86,78	934,10	21,08	226,91	1	Yes
1403	14	2	2	90,15	970,37	71,13	765,64	19,02	204,73	1	Yes
1404	14	1	2	78,09	840,56	49,42	531,96	28,67	308,60	1	Yes
1405	14	1	2	62,63	674,15	48,38	520,76	14,25	153,39	1	Yes
1406	14	2	2	111,41	1 199,22	77,41	833,24	34,00	365,98	1	Yes
1407	14	2	3	96,77	1 041,63	76,06	818,71	20,71	222,92	1	Yes
1408	14	2	3	96,77	1 041,63	76,06	818,71	20,71	222,92	1	Yes
1409	14	2	2	113,93	1 226,34	77,41	833,24	36,52	393,10	1	Yes
1410	14	3	4	143,06	1 539,90	100,00	1 076,40	43,06	463,50	2	Yes

∞ Mr. Eight
Development

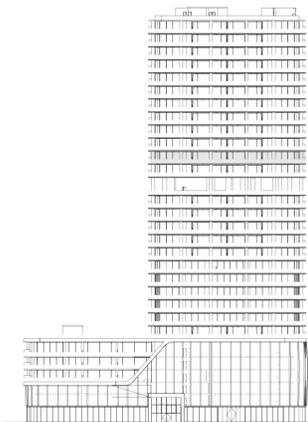

MR. EIGHT DEVELOPMENT

15
FLOOR

15
FLOOR

INTERSTELLAR[®]


TOWER

△
DOWNTOWN VIEWS



15-TH FLOOR

∞ Mr. Eight
Development

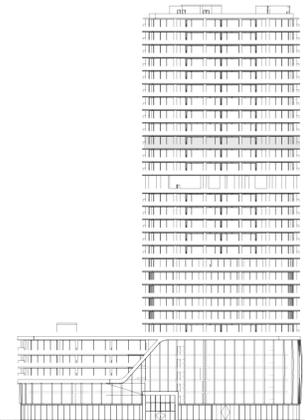

UNIT NUMBER	FLOOR NUMBER	NO. OF BEDROOM	NO. OF BATHROOM	TOTAL AREA M2	TOTAL AREA SQF	SUITE AREA M2	SUITE AREA SQF	BALCONY AREA M2	BALCONY AREA SQF	NO. OF PARKING	POOL ON TERRACE
1501	15	2	2	105,09	1 131,19	84,57	910,31	20,52	220,88	1	Yes
1502	15	2	2	107,86	1 161,01	86,78	934,10	21,08	226,91	1	Yes
1503	15	2	2	90,15	970,37	71,13	765,64	19,02	204,73	1	Yes
1504	15	1	2	78,09	840,56	49,42	531,96	28,67	308,60	1	Yes
1505	15	1	2	62,63	674,15	48,38	520,76	14,25	153,39	1	Yes
1506	15	2	2	111,41	1 199,22	77,41	833,24	34,00	365,98	1	Yes
1507	15	2	3	96,77	1 041,63	76,06	818,71	20,71	222,92	1	Yes
1508	15	2	3	96,77	1 041,63	76,06	818,71	20,71	222,92	1	Yes
1509	15	2	2	113,93	1 226,34	77,41	833,24	36,52	393,10	1	Yes
1510	15	3	4	143,06	1 539,90	100,00	1 076,40	43,06	463,50	2	Yes

M.R. EIGHT DEVELOPMENT

16
FLOOR

16
FLOOR


INTERSTELLAR[®]

TOWER

△
DOWNTOWN VIEWS



∞ Mr. Eight
Development

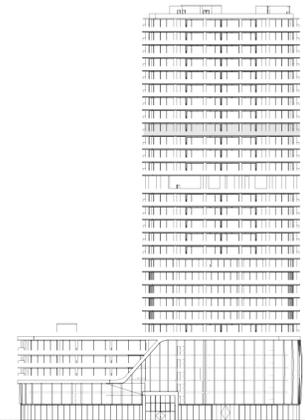

16-TH FLOOR

UNIT NUMBER	FLOOR NUMBER	NO. OF BEDROOM	NO. OF BATHROOM	TOTAL AREA M2	TOTAL AREA SQF	SUITE AREA M2	SUITE AREA SQF	BALCONY AREA M2	BALCONY AREA SQF	NO. OF PARKING	POOL ON TERRACE
1601	16	2	2	105,09	1 131,19	84,57	910,31	20,52	220,88	1	Yes
1602	16	2	2	107,86	1 161,01	86,78	934,10	21,08	226,91	1	Yes
1603	16	2	2	90,15	970,37	71,13	765,64	19,02	204,73	1	Yes
1604	16	1	2	78,09	840,56	49,42	531,96	28,67	308,60	1	Yes
1605	16	1	2	62,63	674,15	48,38	520,76	14,25	153,39	1	Yes
1606	16	2	2	111,41	1 199,22	77,41	833,24	34,00	365,98	1	Yes
1607	16	2	3	96,77	1 041,63	76,06	818,71	20,71	222,92	1	Yes
1608	16	2	3	96,77	1 041,63	76,06	818,71	20,71	222,92	1	Yes
1609	16	2	2	113,93	1 226,34	77,41	833,24	36,52	393,10	1	Yes
1610	16	3	4	143,06	1 539,90	100,00	1 076,40	43,06	463,50	2	Yes

M.R. EIGHT DEVELOPMENT

17
FLOOR

17
FLOOR

INTERSTELLAR[®]

TOWER

△
DOWNTOWN VIEWS




△
DUBAI MARINA & EMIRATES HILLS

△
JUMEIRAH GOLF ESTATES

▽
JUMEIRAH VILLAGE TRIANGLE

M.R. EIGHT DEVELOPMENT

∞ Mr. Eight
Development

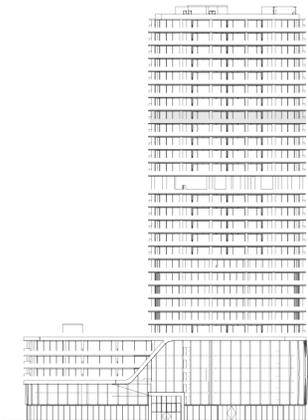

17-TH FLOOR

UNIT NUMBER	FLOOR NUMBER	NO. OF BEDROOM	NO. OF BATHROOM	TOTAL AREA M2	TOTAL AREA SQF	SUITE AREA M2	SUITE AREA SQF	BALCONY AREA M2	BALCONY AREA SQF	NO. OF PARKING	POOL ON TERRACE
1701	17	2	2	105,09	1 131,19	84,57	910,31	20,52	220,88	1	Yes
1702	17	2	2	107,86	1 161,01	86,78	934,10	21,08	226,91	1	Yes
1703	17	2	2	90,15	970,37	71,13	765,64	19,02	204,73	1	Yes
1704	17	1	2	78,09	840,56	49,42	531,96	28,67	308,60	1	Yes
1705	17	1	2	62,63	674,15	48,38	520,76	14,25	153,39	1	Yes
1706	17	2	2	111,41	1 199,22	77,41	833,24	34,00	365,98	1	Yes
1707	17	2	3	96,77	1 041,63	76,06	818,71	20,71	222,92	1	Yes
1708	17	2	3	96,77	1 041,63	76,06	818,71	20,71	222,92	1	Yes
1709	17	2	2	113,93	1 226,34	77,41	833,24	36,52	393,10	1	Yes
1710	17	3	4	143,06	1 539,90	100,00	1 076,40	43,06	463,50	2	Yes

18
FLOOR

18
FLOOR


INTERSTELLAR[®]

TOWER

△
DOWNTOWN VIEWS



∞ Mr. Eight
Development

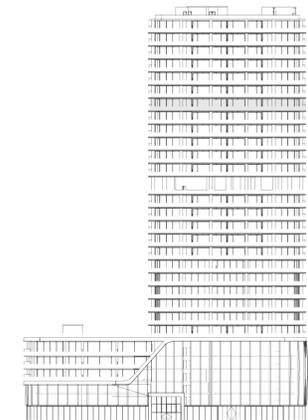

18-TH FLOOR

UNIT NUMBER	FLOOR NUMBER	NO. OF BEDROOM	NO. OF BATHROOM	TOTAL AREA M2	TOTAL AREA SQF	SUITE AREA M2	SUITE AREA SQF	BALCONY AREA M2	BALCONY AREA SQF	NO. OF PARKING	POOL ON TERRACE
1801	18	2	2	105,09	1 131,19	84,57	910,31	20,52	220,88	1	Yes
1802	18	2	2	107,86	1 161,01	86,78	934,10	21,08	226,91	1	Yes
1803	18	2	2	90,15	970,37	71,13	765,64	19,02	204,73	1	Yes
1804	18	1	2	78,09	840,56	49,42	531,96	28,67	308,60	1	Yes
1805	18	1	2	62,63	674,15	48,38	520,76	14,25	153,39	1	Yes
1806	18	2	2	111,41	1 199,22	77,41	833,24	34,00	365,98	1	Yes
1807	18	2	3	96,77	1 041,63	76,06	818,71	20,71	222,92	1	Yes
1808	18	2	3	96,77	1 041,63	76,06	818,71	20,71	222,92	1	Yes
1809	18	2	2	113,93	1 226,34	77,41	833,24	36,52	393,10	1	Yes
1810	18	3	4	143,06	1 539,90	100,00	1 076,40	43,06	463,50	2	Yes

M R . E I G H T D E V E L O P M E N T

19
FLOOR

19
FLOOR


INTERSTELLAR[®]

TOWER

△
DOWNTOWN VIEWS



∞ Mr. Eight
Development

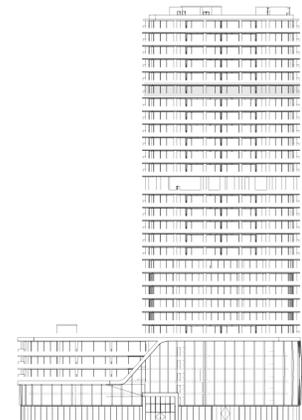

19-TH FLOOR

UNIT NUMBER	FLOOR NUMBER	NO. OF BEDROOM	NO. OF BATHROOM	TOTAL AREA M2	TOTAL AREA SQF	SUITE AREA M2	SUITE AREA SQF	BALCONY AREA M2	BALCONY AREA SQF	NO. OF PARKING	POOL ON TERRACE
1901	19	2	2	105,09	1 131,19	84,57	910,31	20,52	220,88	1	Yes
1902	19	2	2	107,86	1 161,01	86,78	934,10	21,08	226,91	1	Yes
1903	19	2	2	90,15	970,37	71,13	765,64	19,02	204,73	1	Yes
1904	19	1	2	78,09	840,56	49,42	531,96	28,67	308,60	1	Yes
1905	19	1	2	62,63	674,15	48,38	520,76	14,25	153,39	1	Yes
1906	19	2	2	111,41	1 199,22	77,41	833,24	34,00	365,98	1	Yes
1907	19	2	3	96,77	1 041,63	76,06	818,71	20,71	222,92	1	Yes
1908	19	2	3	96,77	1 041,63	76,06	818,71	20,71	222,92	1	Yes
1909	19	2	2	113,93	1 226,34	77,41	833,24	36,52	393,10	1	Yes
1910	19	3	4	143,06	1 539,90	100,00	1 076,40	43,06	463,50	2	Yes

M.R. EIGHT DEVELOPMENT

20
FLOOR

20
FLOOR

INTERSTELLAR[®]


TOWER

△
DOWNTOWN VIEWS



20-TH FLOOR

∞ Mr. Eight
Development

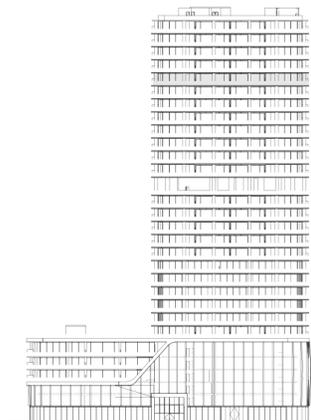

UNIT NUMBER	FLOOR NUMBER	NO. OF BEDROOM	NO. OF BATHROOM	TOTAL AREA M2	TOTAL AREA SQF	SUITE AREA M2	SUITE AREA SQF	BALCONY AREA M2	BALCONY AREA SQF	NO. OF PARKING	POOL ON TERRACE
2001	20	2	2	105.09	1 131,19	84,57	910,31	20,52	220,88	1	Yes
2002	20	2	2	107.86	1 161,01	86,78	934,10	21,08	226,91	1	Yes
2003	20	2	2	90.15	970,37	71,13	765,64	19,02	204,73	1	Yes
2004	20	1	2	78.09	840,56	49,42	531,96	28,67	308,60	1	Yes
2005	20	1	2	62.63	674,15	48,38	520,76	14,25	153,39	1	Yes
2006	20	2	2	111.41	1 199,22	77,41	833,24	34,00	365,98	1	Yes
2007	20	2	3	96.77	1 041,63	76,06	818,71	20,71	222,92	1	Yes
2008	20	2	3	96.77	1 041,63	76,06	818,71	20,71	222,92	1	Yes
2009	20	2	2	113.93	1 226,34	77,41	833,24	36,52	393,10	1	Yes
2010	20	3	4	143.06	1 539,90	100,00	1 076,40	43,06	463,50	2	Yes

MR. EIGHT DEVELOPMENT

21
FLOOR

21
FLOOR

INTERSTELLAR[®]


TOWER

△
DOWNTOWN VIEWS



21-TH FLOOR

∞ Mr. Eight
Development

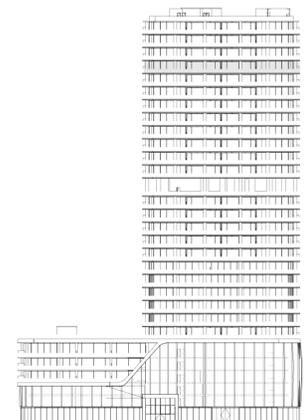

UNIT NUMBER	FLOOR NUMBER	NO. OF BEDROOM	NO. OF BATHROOM	TOTAL AREA M2	TOTAL AREA SQF	SUITE AREA M2	SUITE AREA SQF	BALCONY AREA M2	BALCONY AREA SQF	NO. OF PARKING	POOL ON TERRACE
2101	21	2	2	105,09	1 131,19	84,57	910,31	20,52	220,88	1	Yes
2102	21	2	2	107,86	1 161,01	86,78	934,10	21,08	226,91	1	Yes
2103	21	2	2	90,15	970,37	71,13	765,64	19,02	204,73	1	Yes
2104	21	1	2	78,09	840,56	49,42	531,96	28,67	308,60	1	Yes
2105	21	1	2	62,63	674,15	48,38	520,76	14,25	153,39	1	Yes
2106	21	2	2	111,41	1 199,22	77,41	833,24	34,00	365,98	1	Yes
2107	21	2	3	96,77	1 041,63	76,06	818,71	20,71	222,92	1	Yes
2108	21	2	3	96,77	1 041,63	76,06	818,71	20,71	222,92	1	Yes
2109	21	2	2	113,93	1 226,34	77,41	833,24	36,52	393,10	1	Yes
2110	21	3	4	143,06	1 539,90	100,00	1 076,40	43,06	463,50	2	Yes

M.R. EIGHT DEVELOPMENT

22
FLOOR

22
FLOOR

INTERSTELLAR[®]


TOWER

△
DOWNTOWN VIEWS



22-TH FLOOR

∞ Mr. Eight
Development

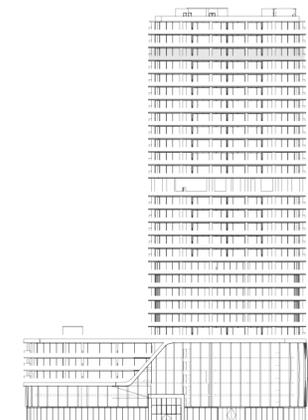

UNIT NUMBER	FLOOR NUMBER	NO. OF BEDROOM	NO. OF BATHROOM	TOTAL AREA M2	TOTAL AREA SQF	SUITE AREA M2	SUITE AREA SQF	BALCONY AREA M2	BALCONY AREA SQF	NO. OF PARKING	POOL ON TERRACE
2201	22	2	2	105,09	1 131,19	84,57	910,31	20,52	220,88	1	Yes
2202	22	2	2	107,86	1 161,01	86,78	934,10	21,08	226,91	1	Yes
2203	22	2	2	90,15	970,37	71,13	765,64	19,02	204,73	1	Yes
2204	22	1	2	78,09	840,56	49,42	531,96	28,67	308,60	1	Yes
2205	22	1	2	62,63	674,15	48,38	520,76	14,25	153,39	1	Yes
2206	22	2	2	111,41	1 199,22	77,41	833,24	34,00	365,98	1	Yes
2207	22	2	3	96,77	1 041,63	76,06	818,71	20,71	222,92	1	Yes
2208	22	2	3	96,77	1 041,63	76,06	818,71	20,71	222,92	1	Yes
2209	22	2	2	113,93	1 226,34	77,41	833,24	36,52	393,10	1	Yes
2210	22	3	4	143,06	1 539,90	100,00	1 076,40	43,06	463,50	2	Yes

M. R. EIGHT DEVELOPMENT

23
FLOOR

23
FLOOR

INTERSTELLAR[®]


TOWER

△
DOWNTOWN VIEWS



23-TH FLOOR

∞ Mr. Eight
Development

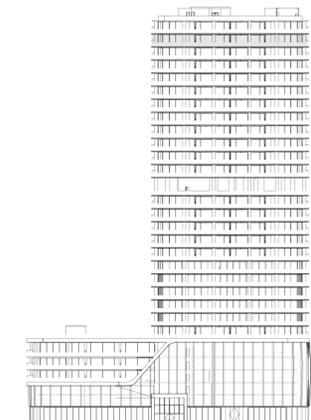

UNIT NUMBER	FLOOR NUMBER	NO. OF BEDROOM	NO. OF BATHROOM	TOTAL AREA M2	TOTAL AREA SQF	SUITE AREA M2	SUITE AREA SQF	BALCONY AREA M2	BALCONY AREA SQF	NO. OF PARKING	POOL ON TERRACE
2301	23	2	2	105,09	1 131,19	84,57	910,31	20,52	220,88	1	Yes
2302	23	2	2	107,86	1 161,01	86,78	934,10	21,08	226,91	1	Yes
2303	23	2	2	90,15	970,37	71,13	765,64	19,02	204,73	1	Yes
2304	23	1	2	78,09	840,56	49,42	531,96	28,67	308,60	1	Yes
2305	23	1	2	62,63	674,15	48,38	520,76	14,25	153,39	1	Yes
2306	23	2	2	111,41	1 199,22	77,41	833,24	34,00	365,98	1	Yes
2307	23	2	3	96,77	1 041,63	76,06	818,71	20,71	222,92	1	Yes
2308	23	2	3	96,77	1 041,63	76,06	818,71	20,71	222,92	1	Yes
2309	23	2	2	113,93	1 226,34	77,41	833,24	36,52	393,10	1	Yes
2310	23	3	4	143,06	1 539,90	100,00	1 076,40	43,06	463,50	2	Yes

M.R. EIGHT DEVELOPMENT

24
FLOOR

24
FLOOR

INTERSTELLAR[®]


TOWER

△
DOWNTOWN VIEWS



24-TH FLOOR

∞ Mr. Eight
Development

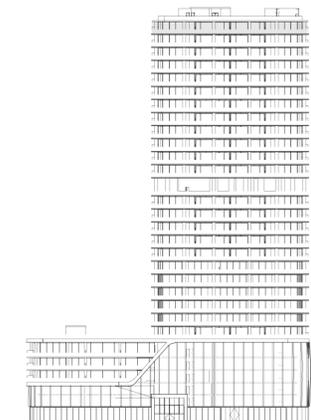

UNIT NUMBER	FLOOR NUMBER	NO. OF BEDROOM	NO. OF BATHROOM	TOTAL AREA M2	TOTAL AREA SQF	SUITE AREA M2	SUITE AREA SQF	BALCONY AREA M2	BALCONY AREA SQF	NO. OF PARKING	POOL ON TERRACE
2401	24	2	2	105,09	1 131,19	84,57	910,31	20,52	220,88	1	Yes
2402	24	2	2	107,86	1 161,01	86,78	934,10	21,08	226,91	1	Yes
2403	24	2	2	90,15	970,37	71,13	765,64	19,02	204,73	1	Yes
2404	24	1	2	78,09	840,56	49,42	531,96	28,67	308,60	1	Yes
2405	24	1	2	62,63	674,15	48,38	520,76	14,25	153,39	1	Yes
2406	24	2	2	111,41	1 199,22	77,41	833,24	34,00	365,98	1	Yes
2407	24	2	3	96,77	1 041,63	76,06	818,71	20,71	222,92	1	Yes
2408	24	2	3	96,77	1 041,63	76,06	818,71	20,71	222,92	1	Yes
2409	24	2	2	113,93	1 226,34	77,41	833,24	36,52	393,10	1	Yes
2410	24	3	4	143,06	1 539,90	100,00	1 076,40	43,06	463,50	2	Yes

MR. EIGHT DEVELOPMENT